

2 March 2016

Dr Steve Ulrich
Marlborough District Council
PO Box 443
Blenheim 7240

Compliance with Consent Conditions: 2 – Richmond U140295

Occupation and Activity Area

2. The occupancy and activity shall be limited to the area shown on **Figure 1** attached to this consent. The marine farm layout shall be generally in accordance with the layout shown on **Figure 1**.

Advice Note: While the occupancy and activity associated with the marine farm and marine farming will occur within the area specified in Condition 2, some effects arising from the activities may be experienced beyond the boundary of this area. For example, the marine farm will be able to be seen and heard from beyond the boundary of the area, and some waste material will travel beyond the boundary.

Please find attached in **Appendix 1** of the marine farm layout plan 'Preliminary' with the coordinates required as per condition 2.


The marine farm layout plan 'Final' will be provided as per condition 20 after installations of structures and verification of GPS co-ordinates.

Yours faithfully



Mark Gillard
Environmental Compliance Manager

Appendix 1 - Farm Layout Plan

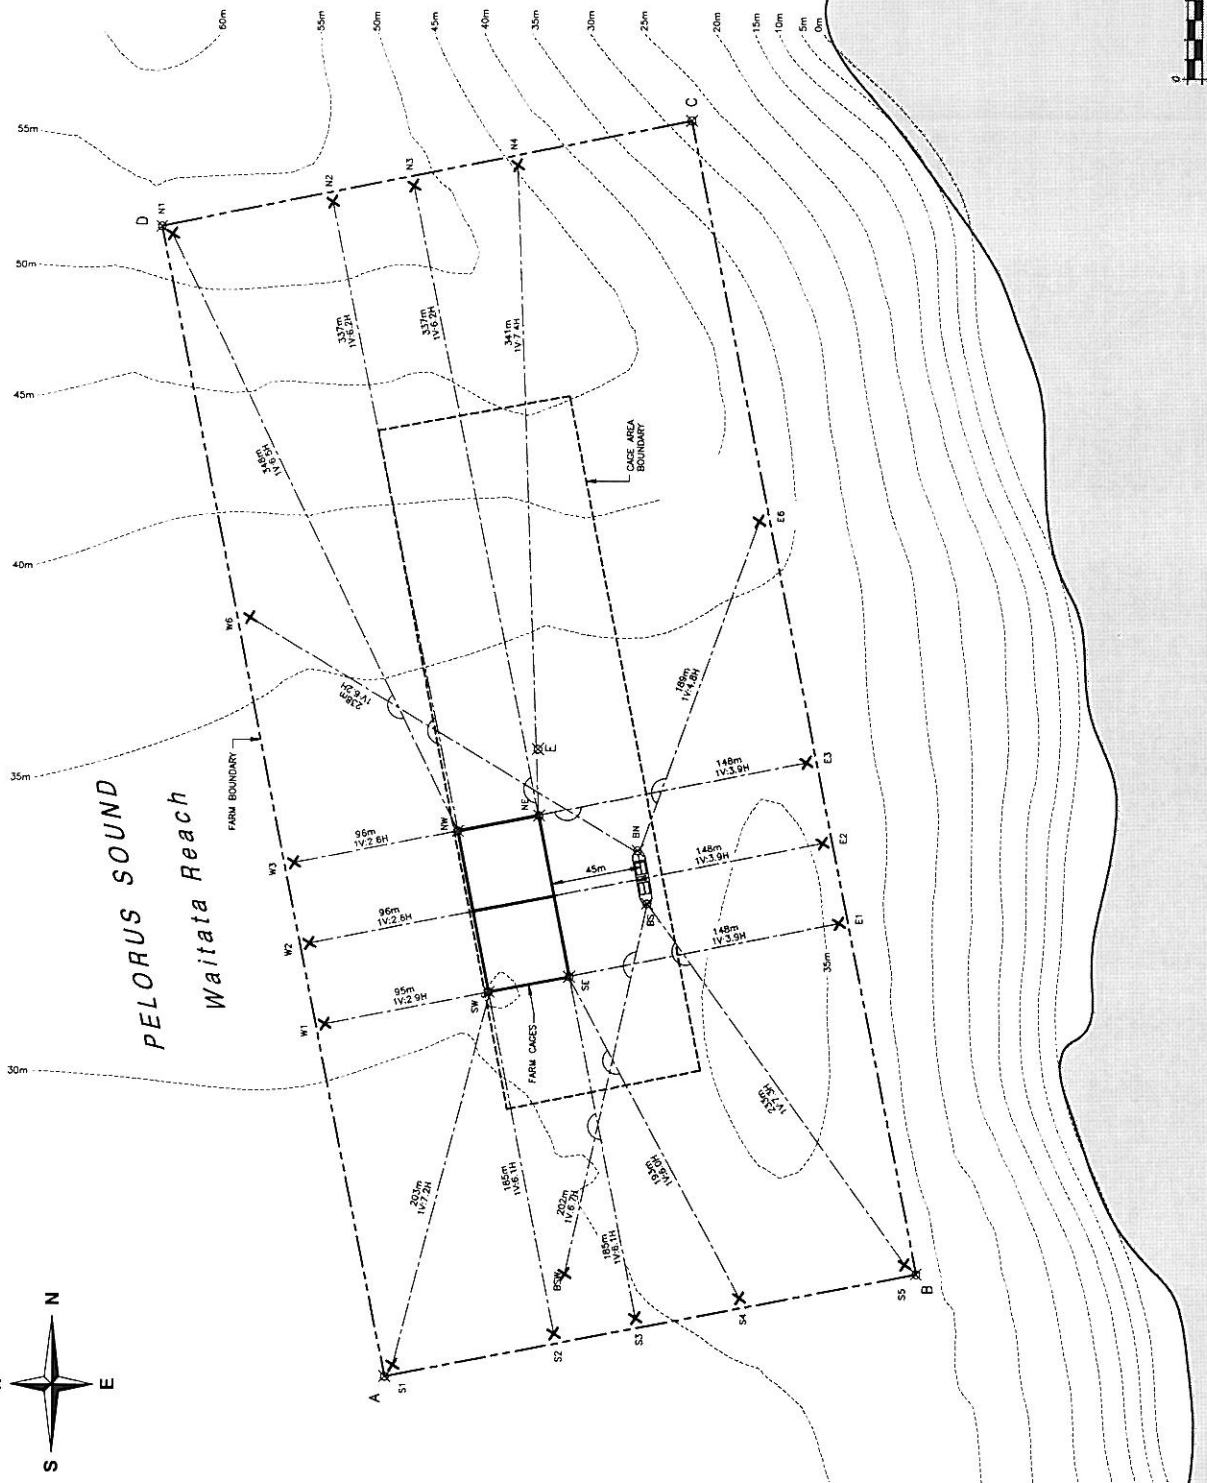

FARM COORDINATES			
POINT	NZTM		WGS84 (DD MM.mmm)
	EASTING	NORTHING	LATITUDE LONGITUDE
A	1,680,942	5,460,999	40° 59' 8600" S 173° 57' 7439" E
B	1,681,212	5,461,032	40° 59' 8600" S 173° 57' 7439" E
C	1,681,094	5,461,641	40° 59' 5429" S 173° 57' 8473" E
D	1,680,825	5,461,366	40° 59' 5743" S 173° 57' 8559" E
E	1,681,018	5,461,320	40° 59' 7169" S 173° 57' 7956" E
NW	1,680,979.5	5,461,268.2	40° 59' 7401" S 173° 57' 7686" E
NE	1,681,020.8	5,461,276.2	40° 58' 7405" S 173° 57' 7980" E
SE	1,681,036.5	5,461,193.6	40° 59' 7851" S 173° 57' 8099" E
SW	1,680,985.4	5,461,165.7	40° 59' 7896" S 173° 57' 8005" E
N1	1,680,830.3	5,461,562.0	40° 58' 5764" S 173° 57' 6597" E
N2	1,680,912.0	5,461,998.6	40° 59' 5669" S 173° 57' 7178" E
N3	1,680,953.1	5,461,607.1	40° 59' 5821" S 173° 57' 7471" E
N4	1,681,005.7	5,461,617.8	40° 59' 5560" S 173° 57' 7845" E
E1	1,681,171.4	5,461,231.3	40° 59' 7639" S 173° 57' 9057" E
E2	1,681,162.9	5,461,272.5	40° 59' 7417" S 173° 57' 8994" E
E3	1,681,154.5	5,461,313.6	40° 59' 7195" S 173° 57' 8920" E
E6	1,681,129.8	5,461,354.4	40° 59' 6835" S 173° 57' 8421" E
S1	1,680,945.9	5,461,004.9	40° 59' 8876" S 173° 57' 7467" E
S2	1,681,027.7	5,461,021.0	40° 59' 8784" S 173° 57' 8048" E
S3	1,681,068.9	5,461,029.0	40° 59' 8738" S 173° 57' 8342" E
S4	1,681,121.6	5,461,039.4	40° 59' 8679" S 173° 57' 8717" E
S5	1,681,205.9	5,461,056.8	40° 59' 8580" S 173° 57' 9317" E
W1	1,680,910.7	5,461,179.2	40° 59' 7936" S 173° 57' 7207" E
W2	1,680,902.7	5,461,220.5	40° 59' 7713" S 173° 57' 7142" E
W3	1,680,984.7	5,461,261.7	40° 59' 7481" S 173° 57' 7081" E
W6	1,680,971.3	5,461,386.4	40° 59' 6819" S 173° 57' 6905" E
BSW	1,681,032.9	5,461,051.7	40° 59' 8618" S 173° 57' 6984" E
BN	1,681,068.8	5,461,068.3	40° 59' 7445" S 173° 57' 8227" E
BS	1,681,073.8	5,461,241.1	40° 59' 7592" S 173° 57' 8381" E

NOTE:
 1. ALL DIMENSIONS INFORMATION HAS BEEN SOURCED FROM CAMERON INSTRUMENT DEPICTS ARE BELOW MEAN SEA LEVEL.

LEGEND:
 211m LENGTH OF WARP FROM BOTTOM OF SCREW ANCHOR (ASSUMED INSTALLATION 500m 6m) TO CASE
 1V3.8H SLOPE OF ANCHOR WARP
 X SCREW ANCHOR
 --- FARM BOUNDARY
 - - - - - CASE BOUNDARY
 - - - - - ANCHOR WARP



CONSTRUCTION	
Scale (AS)	1:2500
ACAD Filename	6010/DR-40/02-0010
Drawing No.	
Rev	
DR-051103-073	13

NEW ZEALAND KING SALMON LIMITED
 RICHMOND, WAITATA REACH, PELORUS SOUND
 PROPOSED 40402 FARM LAYOUT

This drawing and its content are the property of OCEL Consultants NZ Limited. Any reproduction without the written permission of OCEL is prohibited.

OCEL CONSULTANTS NZ LIMITED
 48 Crown Hill Street
 P.O. Box 131
 Mt. Wellington
 Auckland
 Tel: (09) 3796444
 Fax: (09) 3796433

Drawn	Checked	RVG
Checked	Checked	RVG

CONSTRUCTION	G. TEAR	RVG
CONSTRUCTION	G. TEAR	RVG

CONSTRUCTION	G. TEAR	RVG
CONSTRUCTION	G. TEAR	RVG

PRELIMINARY	G. TEAR	RVG
PRELIMINARY	G. TEAR	RVG

Issued For	Checked	Date	RVG
Issued For	Checked	05/11	RVG

DO NOT SCALE FROM DRAWING
 SCALE CHANGED TO 1:2500, NORTH ROTATED 90 CLOCKWISE
 BASE ANCHOR COORDS ADDED
 ANCHOR COORDS ADDED
 COORDS IN TERMS OF WGS84 ADDED
 Amendments