

Proposed Marlborough Environment Plan – Update 2

Volume 3 Chapter 14 – Schedule of Designated Land

Marlborough District Council

Page 10

ID No.	Map No.	Site Description	Legal Description	Designation
B104	58, 186	Wakefield Street, Seddon	Lot 3 DP 307524	Seddon Water Treatment Plant (See DES0073)

Volume 4 Maps

Map No.	Description	Legal Description
61, 167	Amendment to outline of heritage site	Sec 42 BLK IV Mount Olympus SD

Awatere River

B80

K1

B56

E12

213

Seddon

B104

C22

L1

SH 1


K1


Date: 04/05/2017


MARLBOROUGH DISTRICT COUNCIL


58

1:10,000

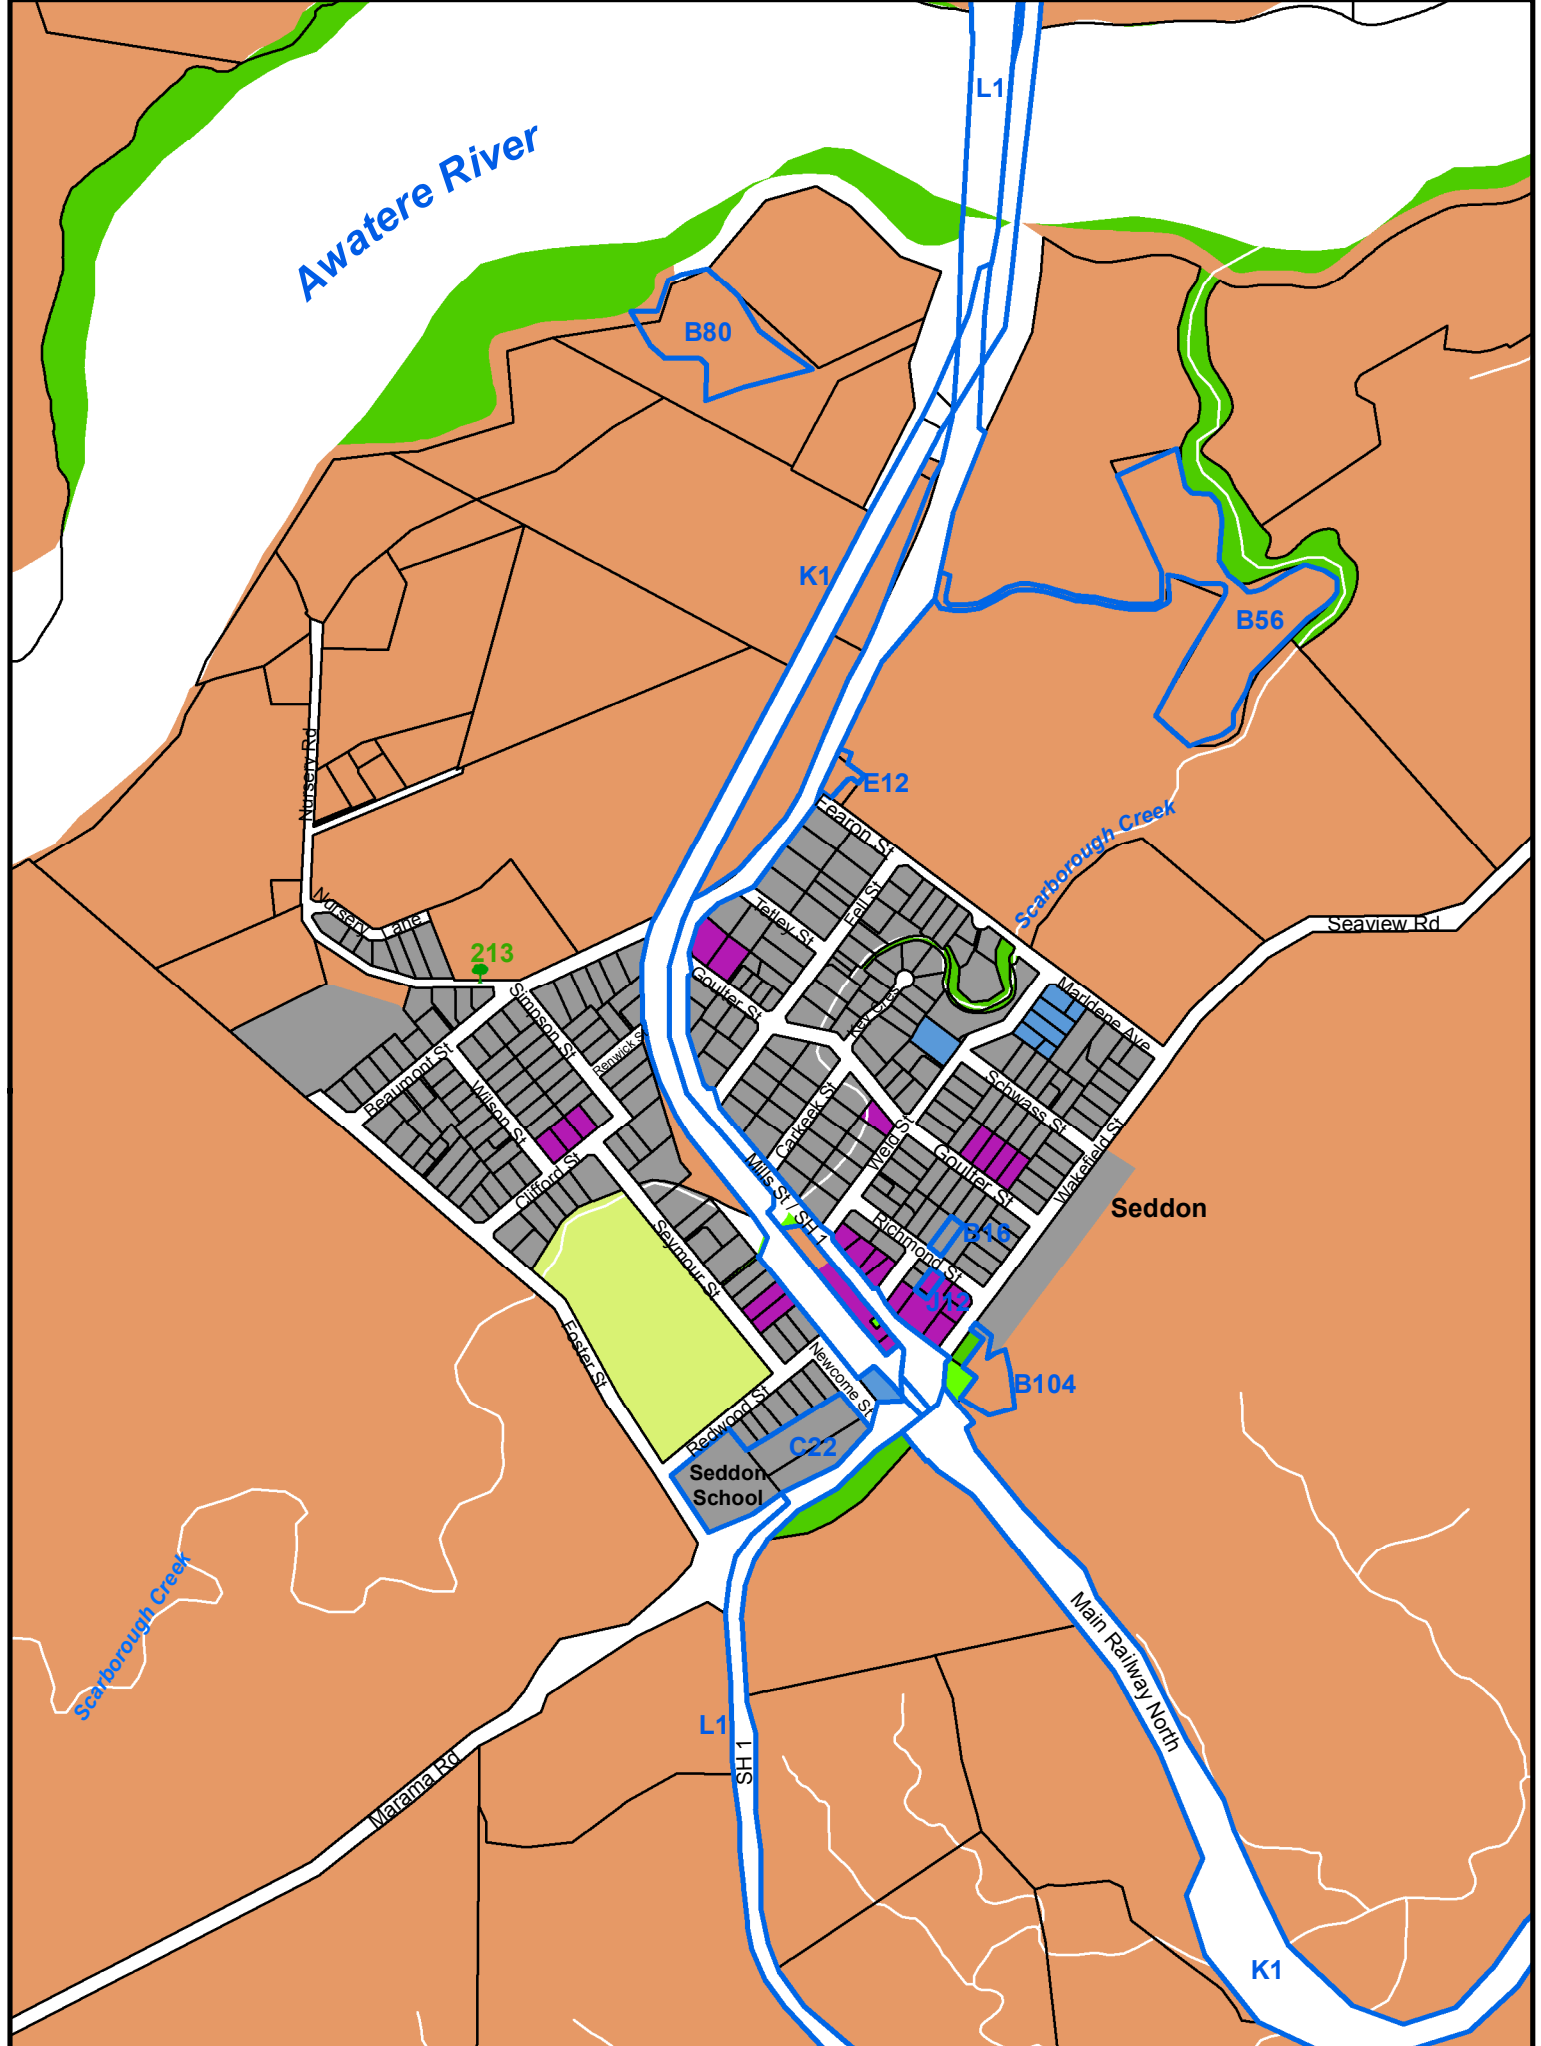

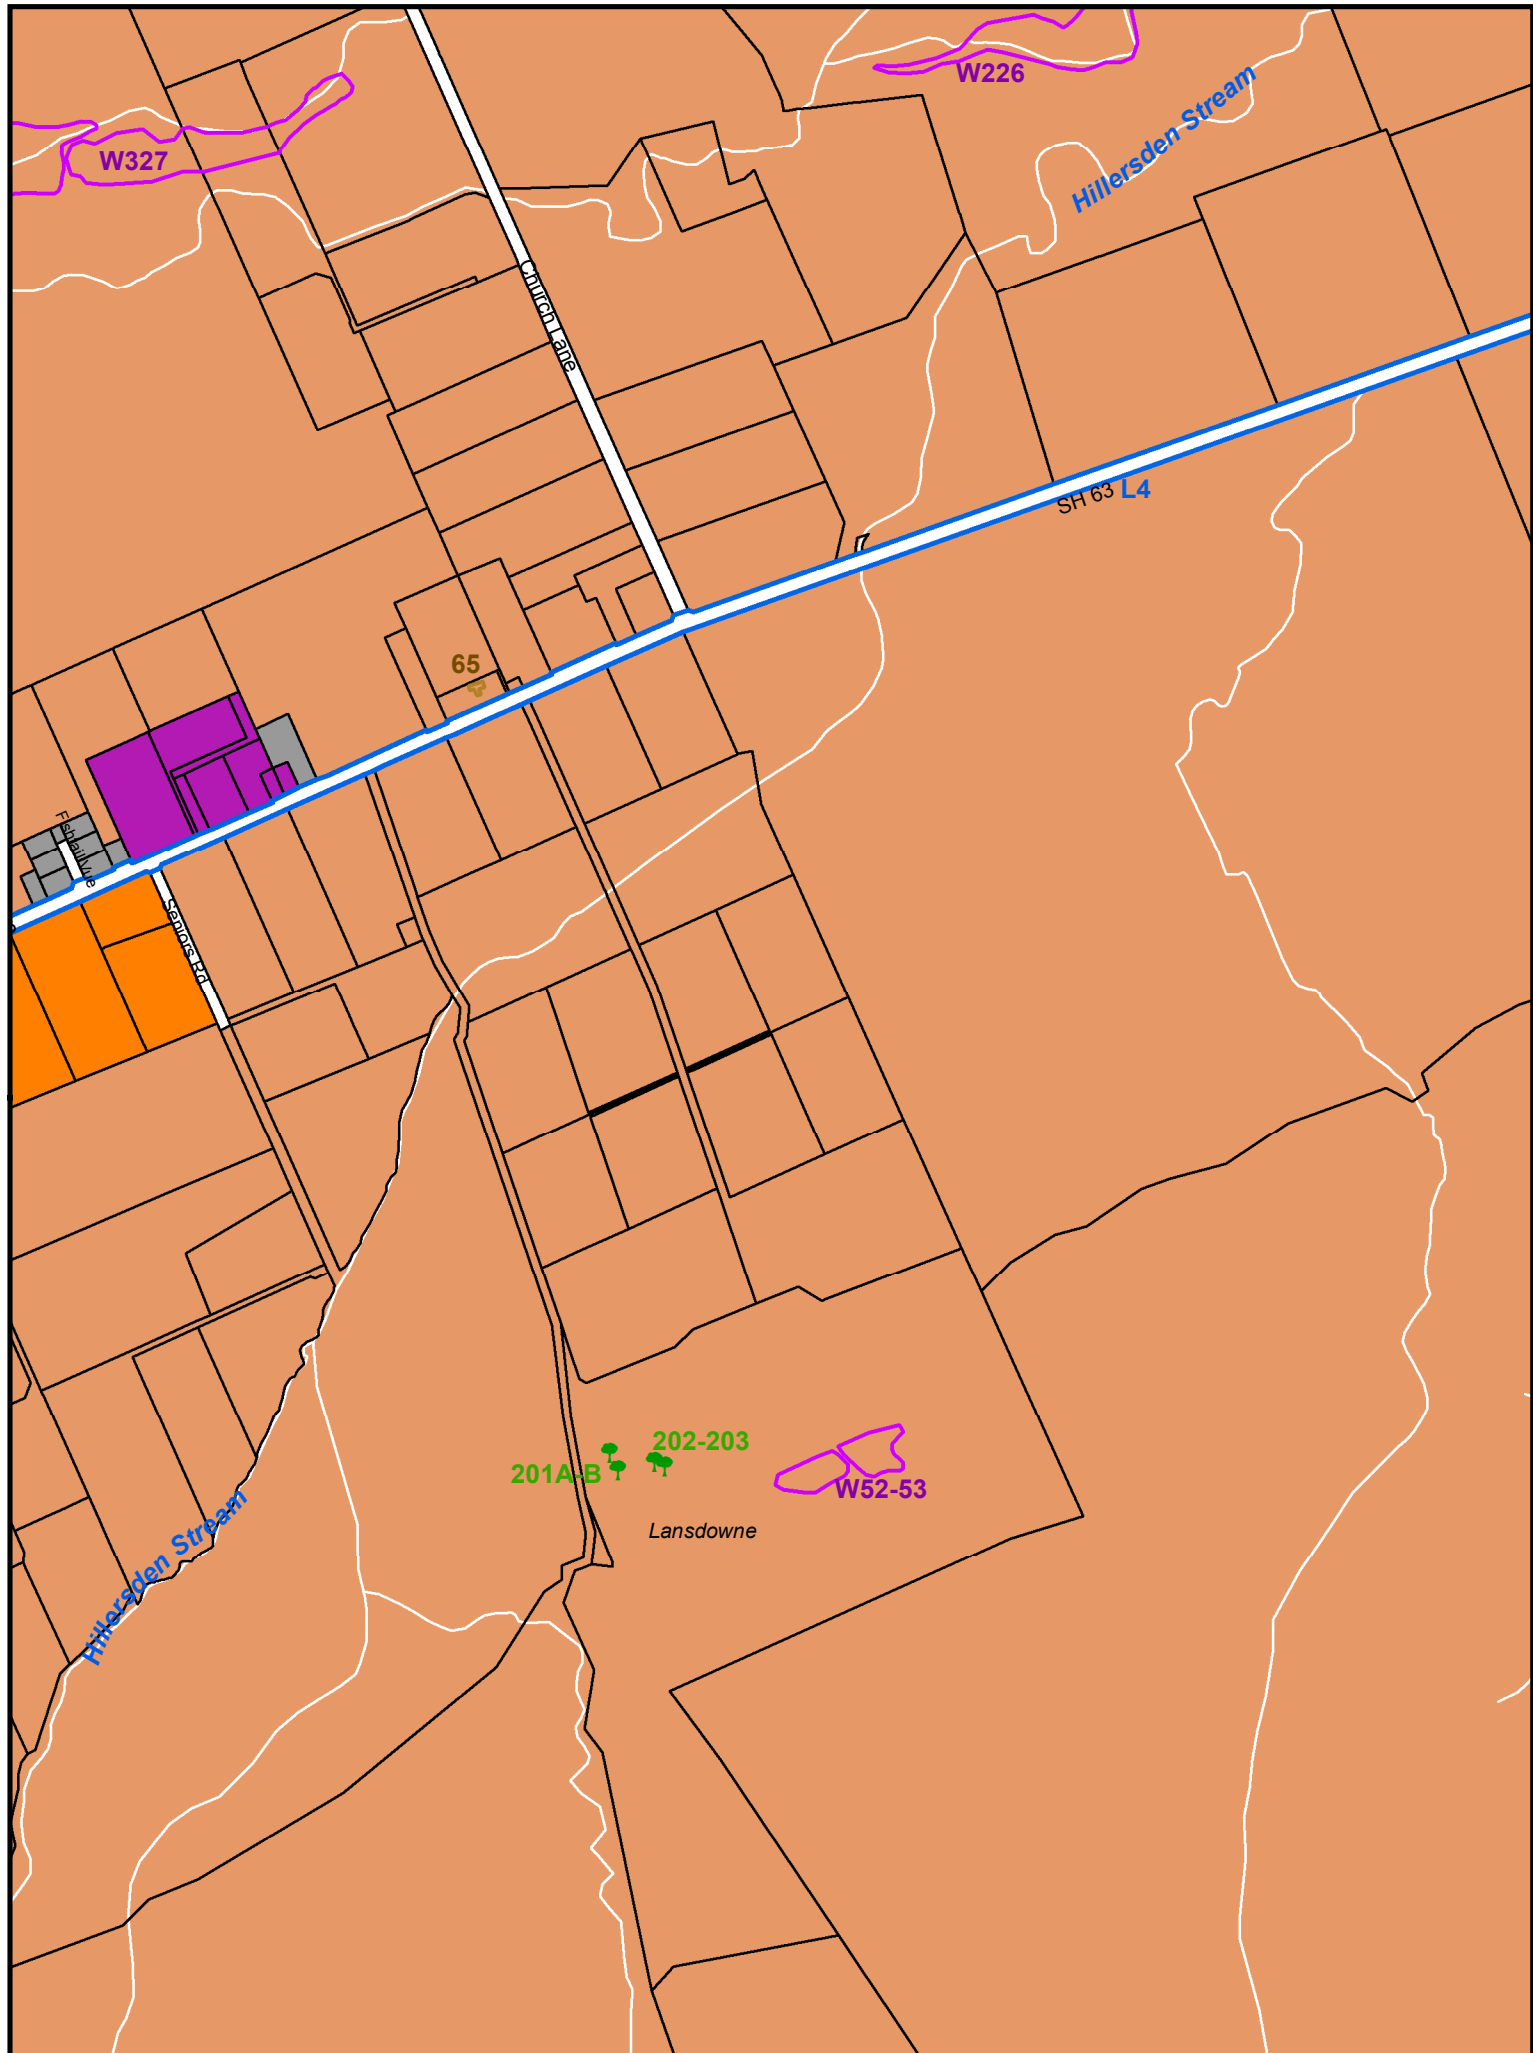

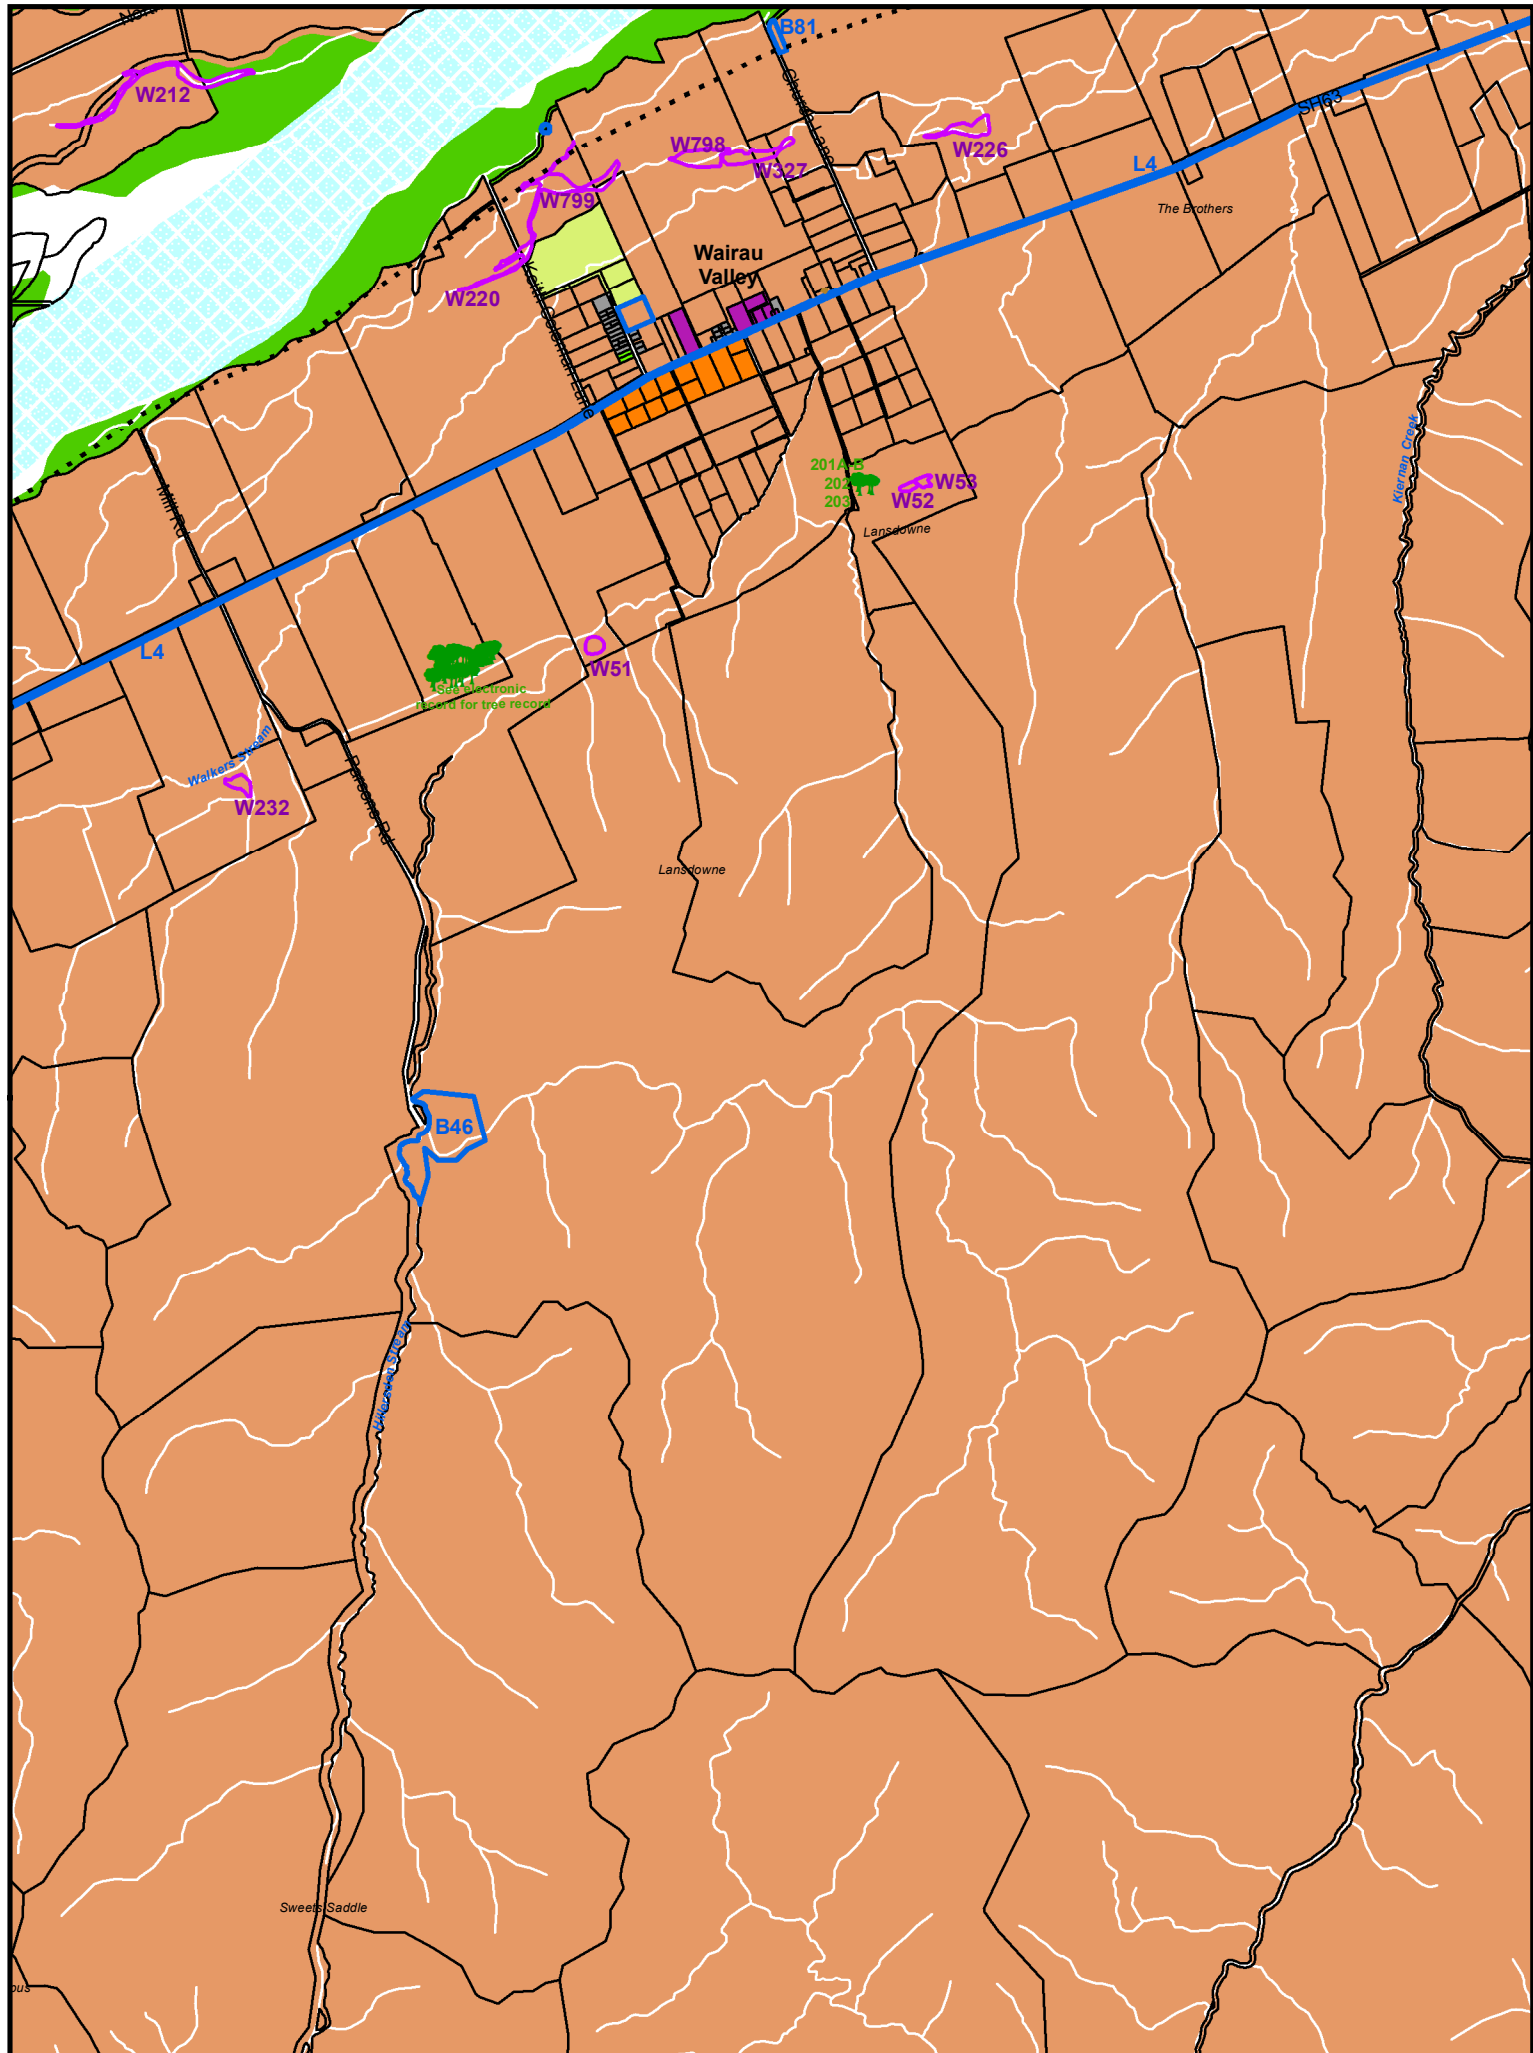

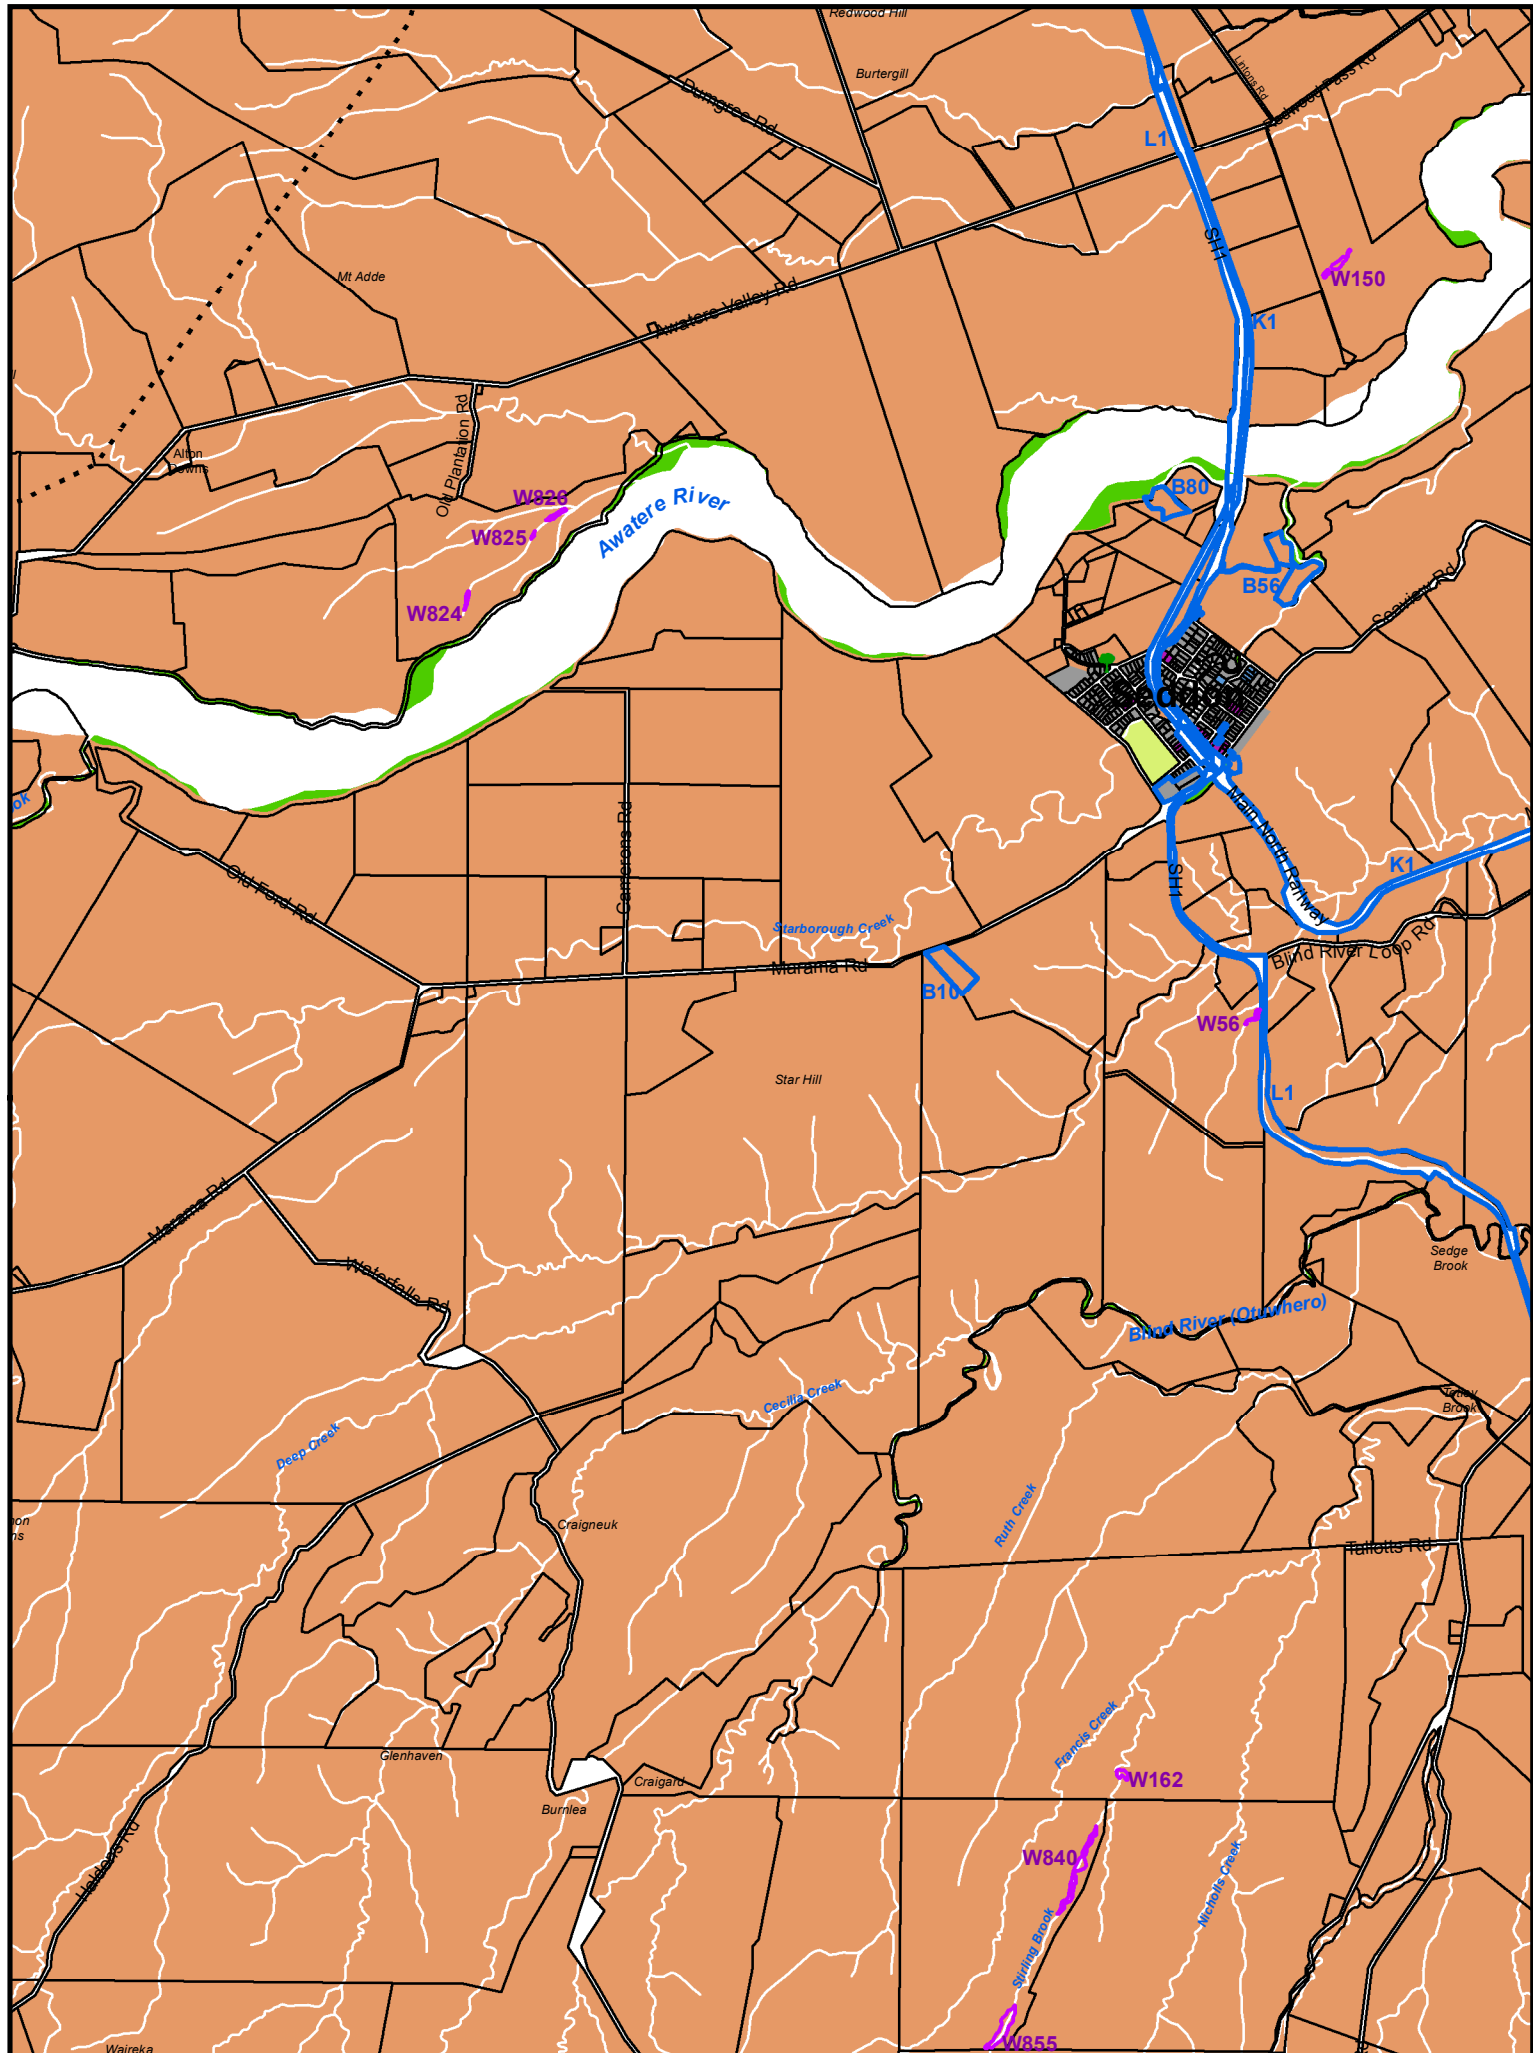

Date: 04/05/2017