


1 PLANT SCHEDULE

Botanical Name	Code	Common Name	Grade	Spacing (m)	Density	Number
<i>Coprosma crassifolia</i>	Co cr	Mingi mingi	PB12	1	1	49
<i>Carex testacea</i>	Ca te	Orange sedge	PB3	0.4	6.25	40
<i>Hebe salicifolia</i>	He sa	Hebe	PB8	1	1	21
<i>Dianella nigra</i>	Di ni	Inkberry	PB3	0.5	4	138
<i>Poa cita</i>	Po ci	Silver tussock	PB3	0.7	2.04	55
<i>Phormium cookianum</i>	Ph co	Flax	PB5	1.5	0.44	31
<i>Muehlenbeckia astonii</i>	Mu as	Shrubby tororaro	PB5	2	0.25	5
Total						339

WAITOHI RECREATIONAL RESERVE

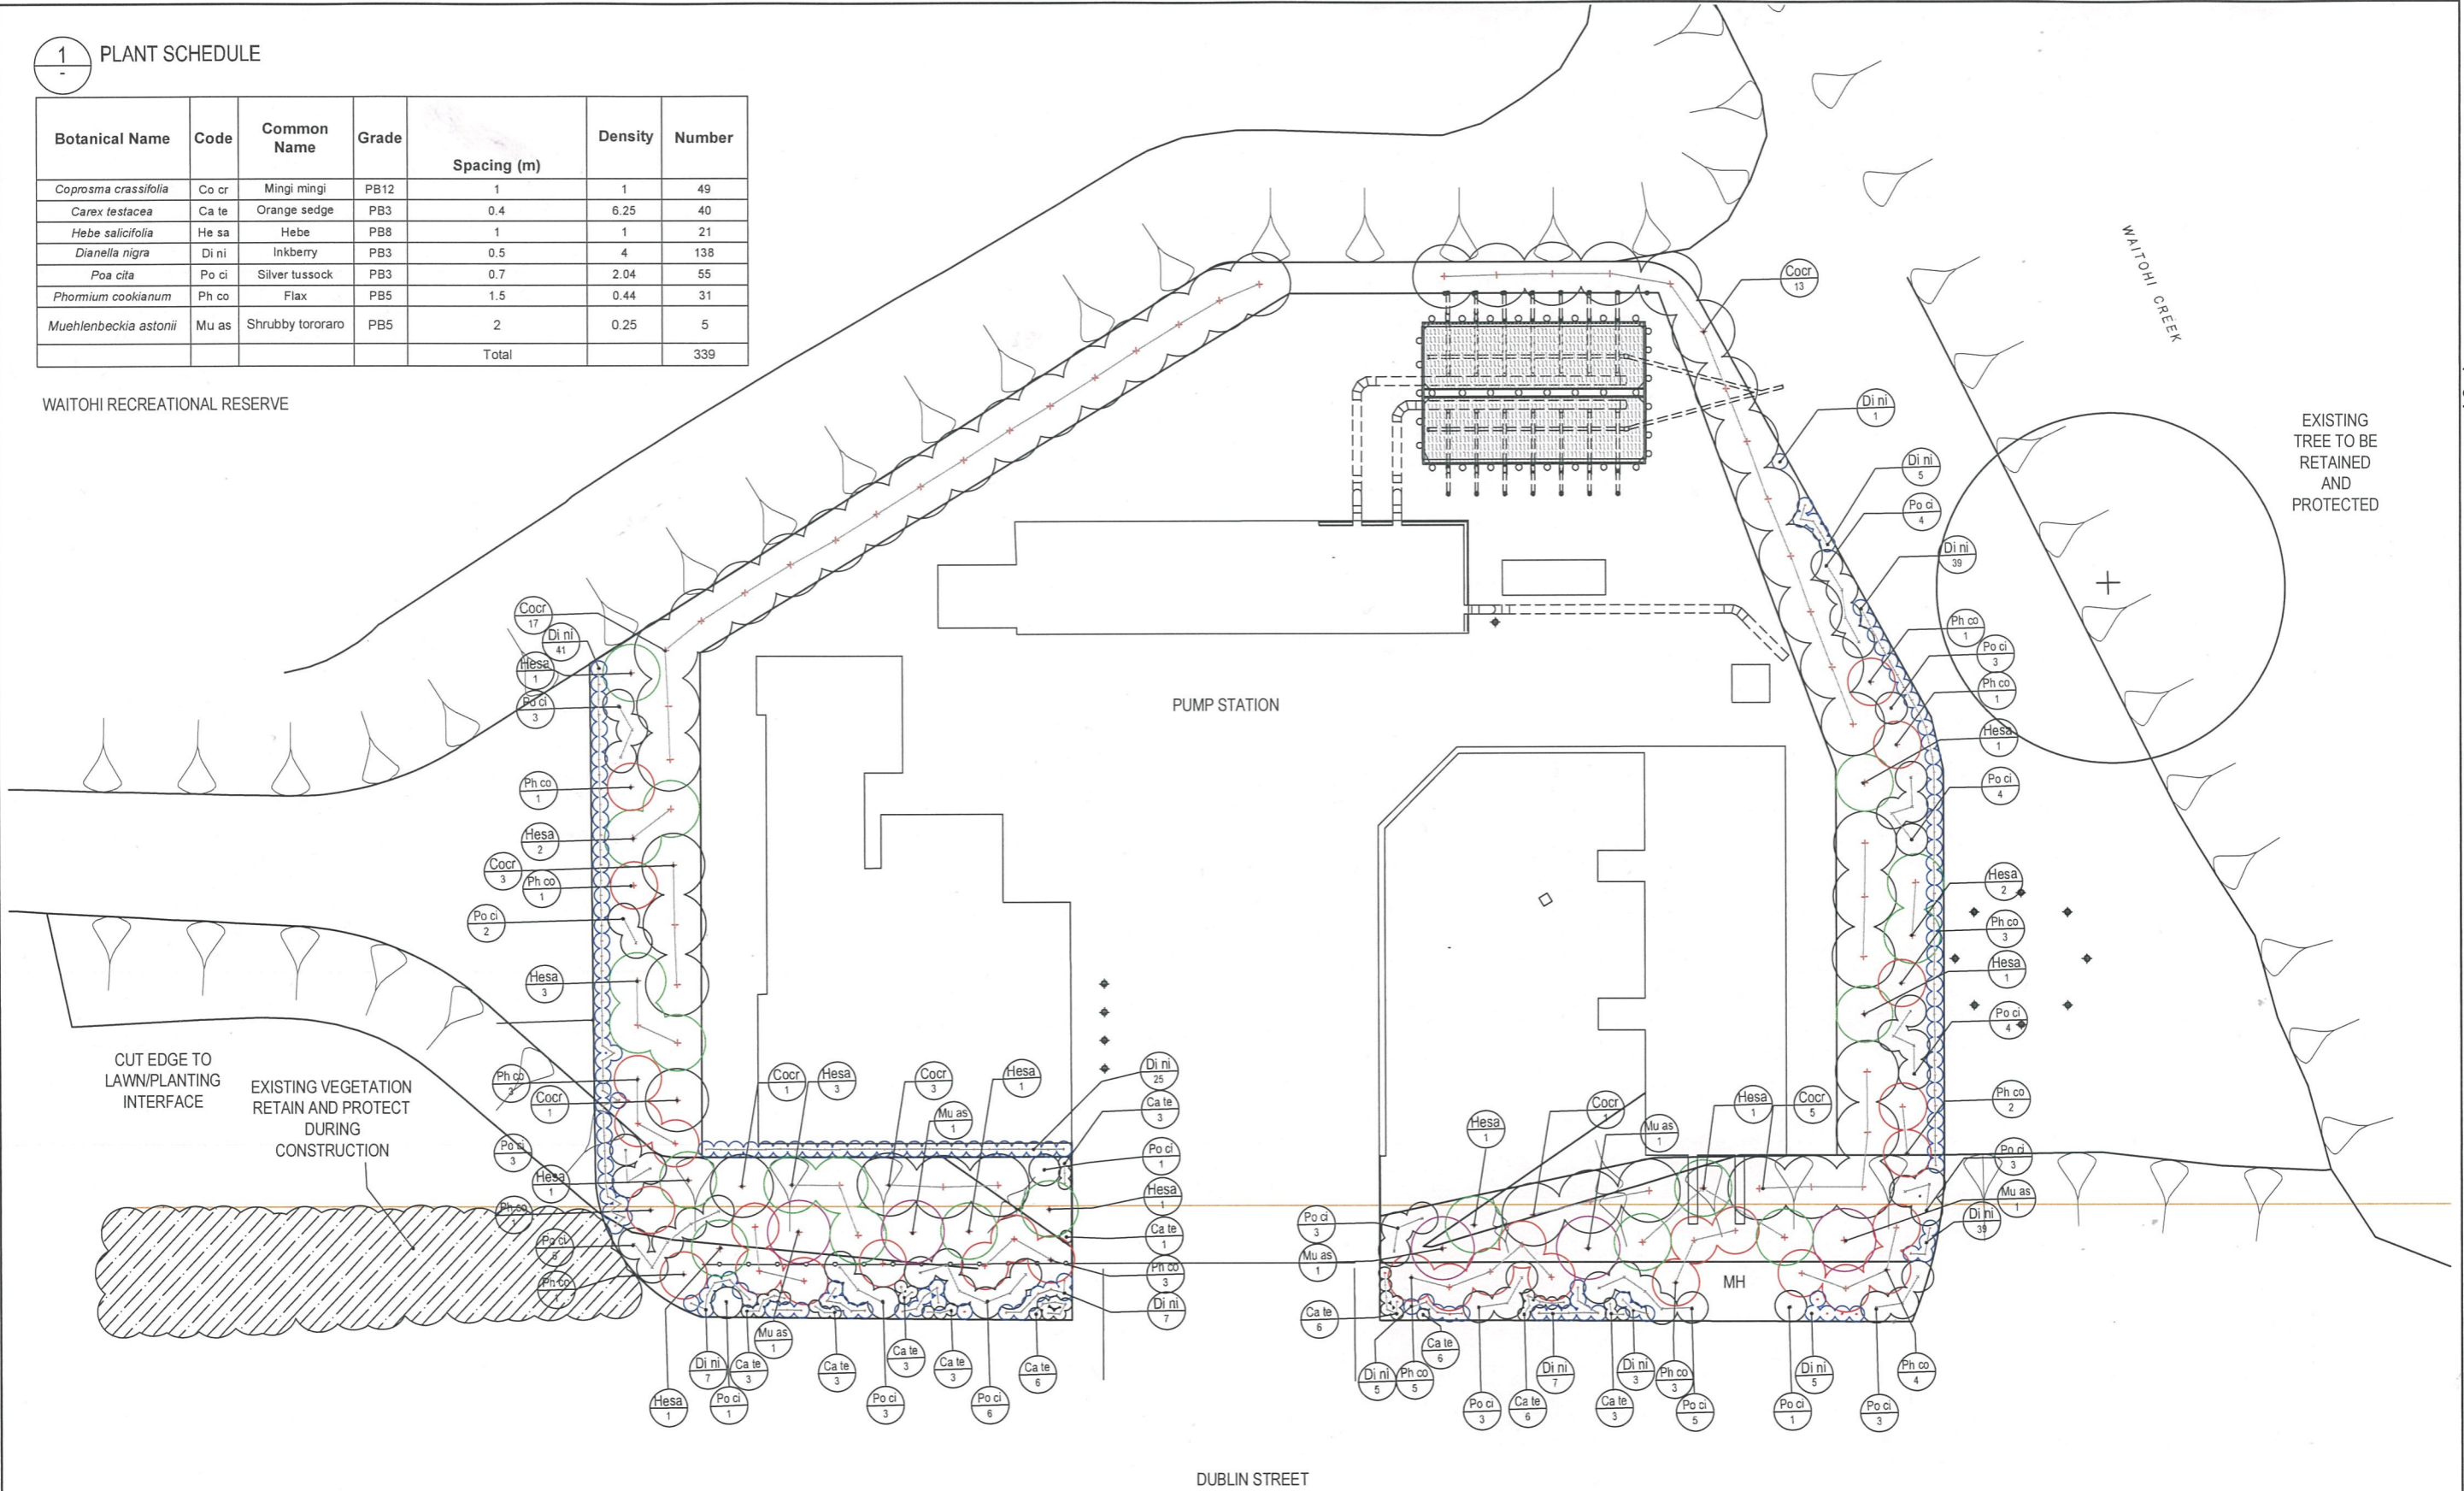

2 PLANTING PLAN
1:100

FOR TENDER
NOT FOR CONSTRUCTION

No.	Revision	By	Chk	Appd	Date
0	FOR TENDER				13.10.15

Drawing Originator:
 CH2M BECA www.ch2mbeca.com

Original Scale (A1)	Design	KM	JUNE 15'
1:100	Drawn	KM	JUNE 15'
Reduced Scale (A3)	Dsg Verifier	PRG	JUNE 15'
1:200	Dwg Check	PRG	JUNE 15'

Client: **MARLBOROUGH DISTRICT COUNCIL**

Project: **PICTON SEWERAGE PROJECT**

Title: **DUBLIN STREET PUMP STATION LANDSCAPE PLAN**

Discipline	LANDSCAPE
Drawing No.	6516726-20-AL-2120
Rev.	0