



1 PLANT SCHEDULE

Botanical Name	Code	Common Name	Grade	Spacing (m)	Density (m)	Number
<i>Coprosma propinqua</i>	Co pr	Mingimingi	PB5	1	1	4
<i>Hebe odora</i>	He od	Hebe	PB5	1	1	44
<i>Pseudopanax arboreus</i>	Ps ar	Five finger	PB40	2	0.25	5
<i>Dianella nigra</i>	Di ni	Inkberry	PB3	0.5	4	193
<i>Poa cita</i>	Po ci	Silver tussock	PB3	0.7	2.04	71
<i>Carex literosa</i>	Ca li	Sedge	PB3	0.5	4	30
<i>Phormium cookianum</i>	Ph co	Flax	PB5	1.5	0.44	44
<i>Apodasmia similis</i>	Ap si	Oi oi	PB3	1	1	105
<i>Coprosma rhamnoides</i>	Co rh	Twiggy coprosma	PB5	1	1	43
<i>Plagianthus divaricatus</i>	Pl di	Saltmarsh ribbonwood	PB5	1.5	0.44	41
<i>Sophora molloyi</i>	So mo	Cook Strait Kowhai	PB65	3	0.11	3
Total						583

NOTES


1. ALL LANDSCAPE WORKS TO BE UNDERTAKEN IN ACCORDANCE WITH THE SPECIFICATION.

2. THE CONTRACTOR SHALL SET OUT THE PLANTING AND GET APPROVAL FROM THE DESIGNER WHO WILL UNDERTAKE A SITE INSPECTION TO APPROVE THE PLANTING SETOUT, PRIOR TO PLANTING BEING UNDERTAKEN.

3. ALL PLANTING AREAS SHALL BE MULCHED WITH 100MM BARK MULCH - REFER TO SPECIFICATION.

SUPPLEMENT THE EXISTING STREAM EDGE PLANTING WITH PLANTS AS SHOWN. EXACT LOCATIONS TO BE CONFIRMED ON SITE.

COMPACTED LIMESTONE AGGREGATE PATHS WITH TIMBER BATON EDGE

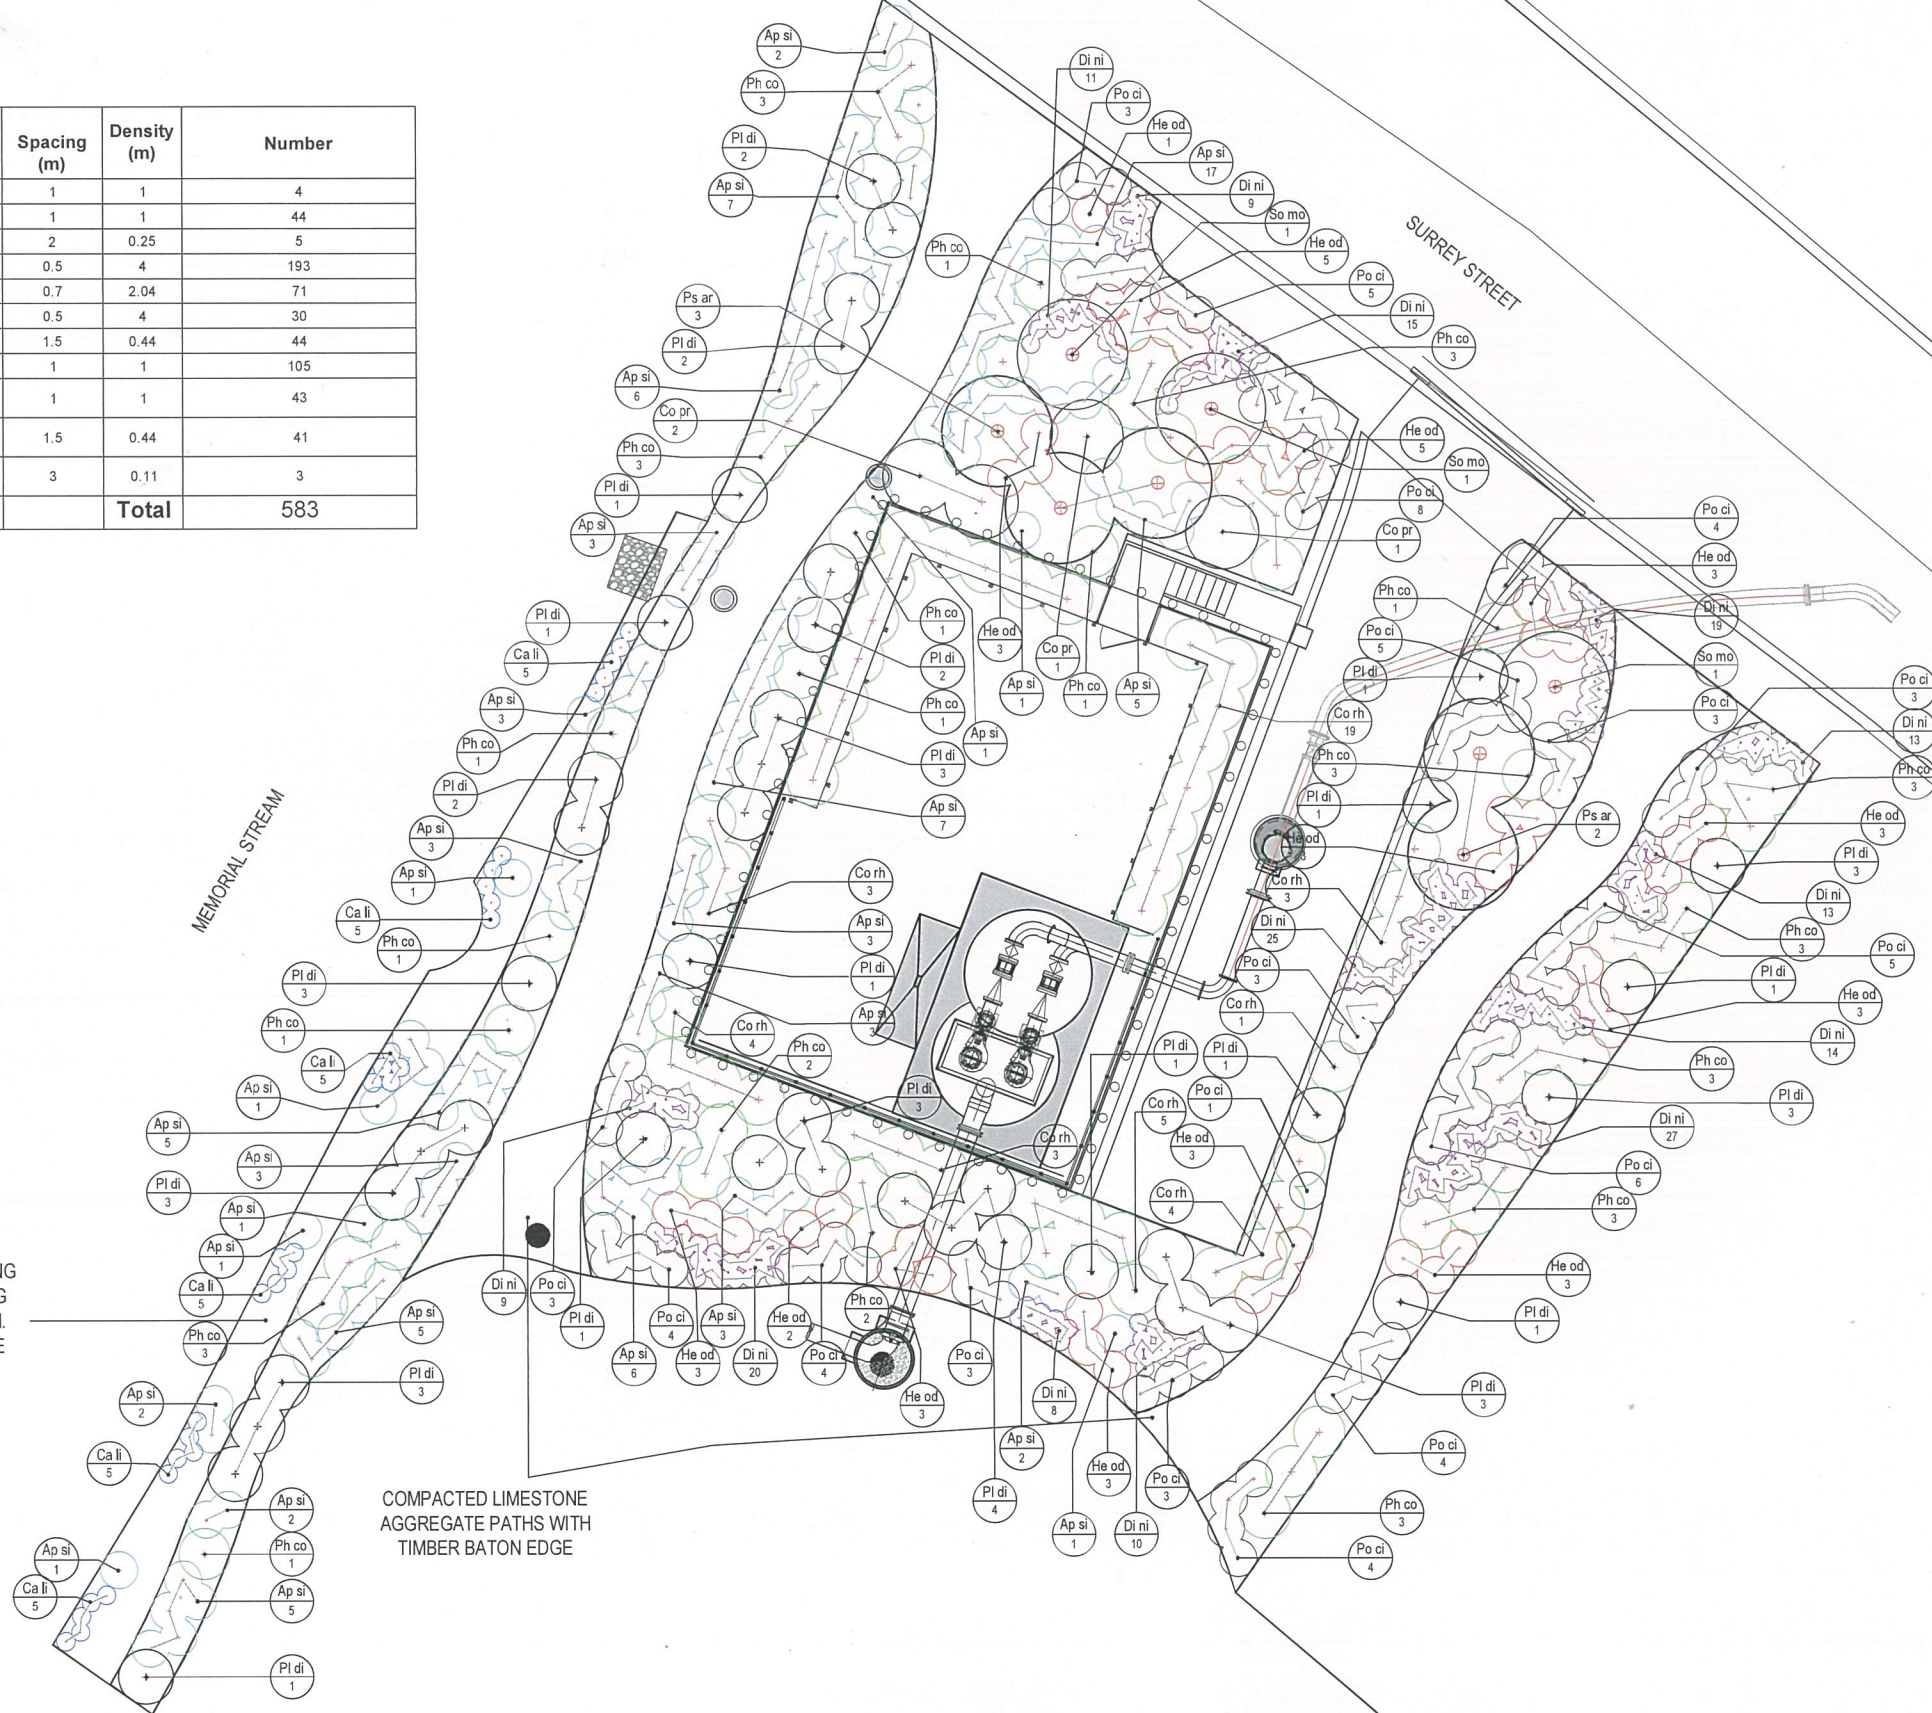

FOR CLIENT REVIEW
NOT FOR CONSTRUCTION

No.	Revision	By	Chk	Appd	Date
C	FOR CLIENT REVIEW				23.09.16
B	FOR CLIENT REVIEW				08.07.16
A	FOR CLIENT REVIEW				03.07.15

Drawing Originator:

Original Scale (A1)	Design	KM	JUNE 15	Approved For Construction*
1:100	Drawn	KM	JUNE 15	
Reduced Scale (A3)	Dwg Verifier	PRG	JUNE 15	
1:200	Dwg Check	PRG	JUNE 15	

* Refer to Revision 1 for Original Signature

Client: MARLBOROUGH DISTRICT COUNCIL

Project: PICTON SEWERAGE UPGRADE PROJECT

SURREY STREET PUMP STATION LANDSCAPE PLAN

Discipline	Rev.
LANDSCAPE	C
Drawing No.	6516726-40-AL-2120