



PELORUS SOUND
Waitata Reach

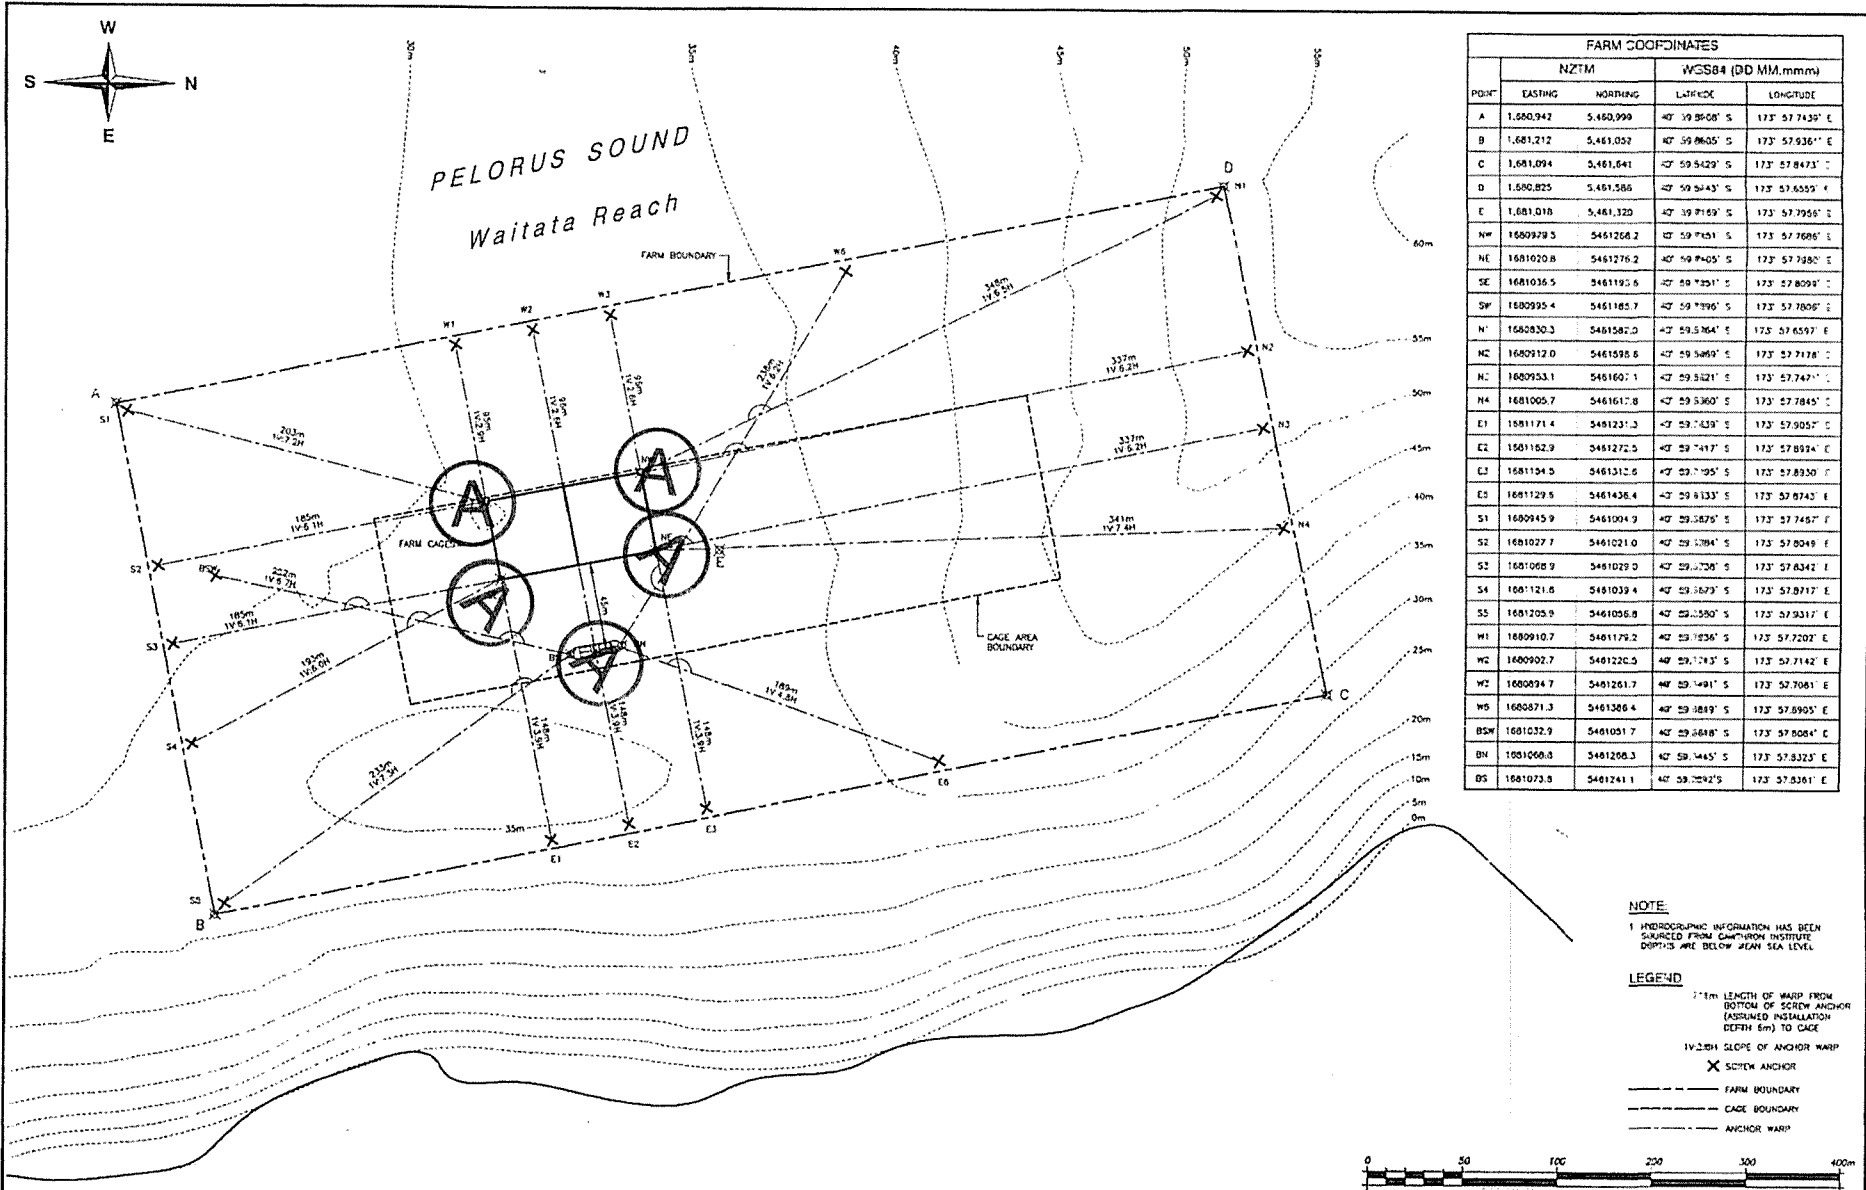

FARM COORDINATES				
POINT	NZTM		WGS84 (DD MM,mmm)	
	EASTING	NORTHING	LATITUDE	LONGITUDE

NOTE
1 HYDROGRAPHIC INFORMATION HAS BEEN SOURCED FROM GAMBURGN INSTITUTE DEPTHS ARE BELOW MEAN SEA LEVEL

LEGEND
 2.1m LENGTH OF WARP FROM BOTTOM OF SCREW ANCHOR (ASSUMED INSTALLATION DEPTH 6m) TO CAGE
 1V:2.0H SLOPE OF ANCHOR WARP
 X SCREW ANCHOR
 --- FARM BOUNDARY
 - - - - - CAGE BOUNDARY
 - - - - - ANCHOR WARP

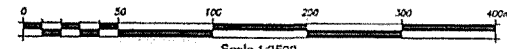

CONSTRUCTION

Scale (AS)	ACAD File Name
2500	2015/04-2015-01313
Drawing No.	Rev
DR-051103-073	13

DO NOT SCALE FROM DRAWING

Revisions	Date	Drawn	Issued for	Checked	Approved	Date
SCALE CHANGED TO 1:2500, NORTH ROTATED 90 CLOCKWISE	13	19/02/16	RVE	CONSTRUCTION	G. TEGAR	05/11
BARGE ANCHOR COORDS ADDED	12	19/02/16	RVE	CONSTRUCTION	G. TEGAR	
ANCHOR COORDS ADDED	11	02/02/16	RVE	CONSTRUCTION	G. TEGAR	
COORDS IN TERMS OF WGS84 ADDED	10	05/08/14	RVE	PRELIMINARY	G. TEGAR	
Amendments						

OCCEL CONSULTANTS NZ LIMITED
 272-276 Antigua Street
 PO Box 677
 Christchurch
 Tel (03) 3790444
 Fax (03) 3790333

48 Crown Hill Street
 PO Box 151
 New Plymouth
 Tel (067) 512510
 Fax (067) 512310

This drawing and its content is the property of OCCEL Consultants NZ Limited. Any unauthorized use or reproduction of it is forbidden.

NEW ZEALAND KING SALMON LIMITED
 RICHMOND, WAITATA REACH, PELORUS SOUND
 PROPOSED 40402 FARM LAYOUT

Page 2 of 2

13/4/16