



PELORUS SOUND  
Waitata Reach

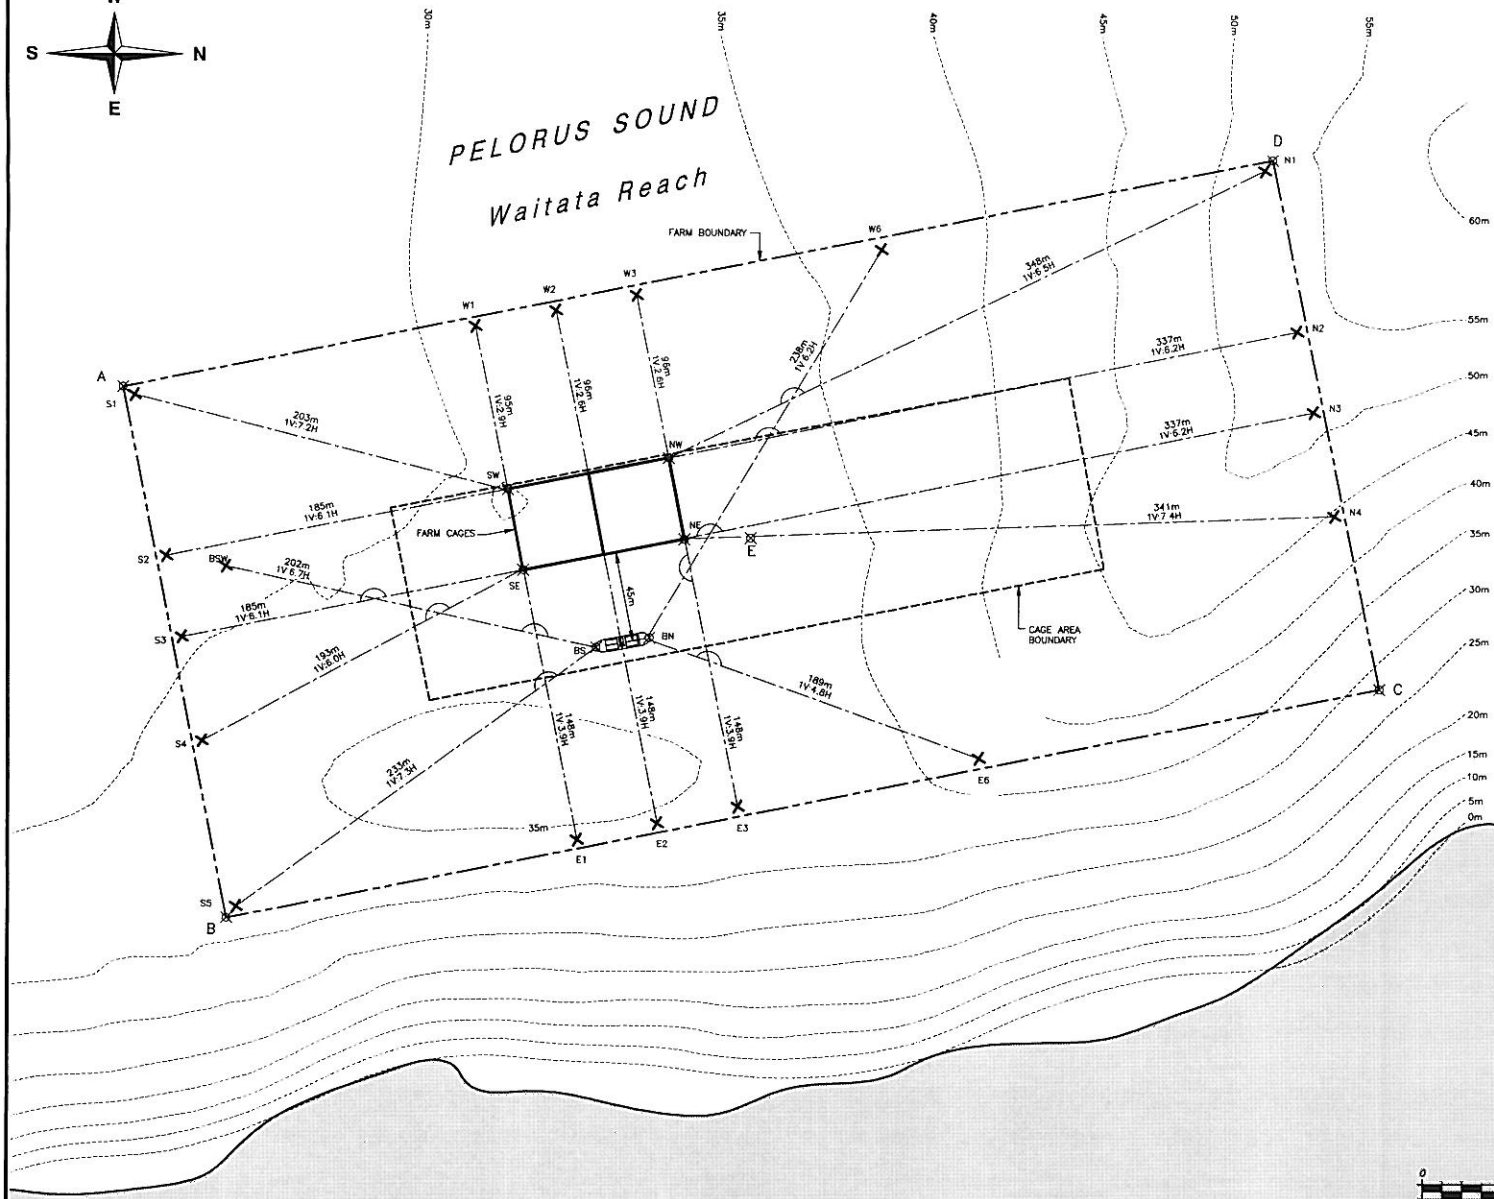

FARM COORDINATES				
POINT	NZTM		WGS84 (DD MM,mmm)	
	EASTING	NORTHING	LATITUDE	LONGITUDE
A	1,680,942	5,460,999	40° 59.8908' S	173° 57.7439' E
B	1,681,212	5,461,052	40° 59.8605' S	173° 57.9361' E
C	1,681,094	5,461,641	40° 59.5425' S	173° 57.8473' E
D	1,680,825	5,461,586	40° 59.5743' S	173° 57.6559' E
E	1,681,018	5,461,320	40° 59.7169' S	173° 57.7956' E
NW	1680979.5	5461268.2	40° 59.7451' S	173° 57.7686' E
NE	1681020.8	5461276.2	40° 59.7405' S	173° 57.7980' E
SE	1681036.5	5461193.6	40° 59.7851' S	173° 57.8099' E
SW	1680995.4	5461185.7	40° 59.7896' S	173° 57.7806' E
N1	1680830.3	5461582.0	40° 59.5764' S	173° 57.6597' E
N2	1680912.0	5461598.6	40° 59.5669' S	173° 57.7178' E
N3	1680953.1	5461607.1	40° 59.5621' S	173° 57.7471' E
N4	1681005.7	5461617.8	40° 59.5560' S	173° 57.7845' E
E1	1681171.4	5461231.3	40° 59.7635' S	173° 57.9057' E
E2	1681162.9	5461272.5	40° 59.7417' S	173° 57.8994' E
E3	1681154.5	5461313.6	40° 59.7195' S	173° 57.8930' E
E6	1681129.6	5461436.4	40° 59.6533' S	173° 57.8743' E
S1	1680945.9	5461004.9	40° 59.8876' S	173° 57.8467' E
S2	1681027.7	5461021.0	40° 59.8794' S	173° 57.8049' E
S3	1681068.9	5461029.0	40° 59.8738' S	173° 57.8342' E
S4	1681121.6	5461039.4	40° 59.8679' S	173° 57.8717' E
S5	1681205.9	5461056.8	40° 59.8580' S	173° 57.9317' E
W1	1680910.7	5461179.2	40° 59.7936' S	173° 57.7202' E
W2	1680902.7	5461220.5	40° 59.7713' S	173° 57.7142' E
W3	1680894.7	5461261.7	40° 59.7491' S	173° 57.7081' E
W6	1680871.3	5461386.4	40° 59.6819' S	173° 57.6905' E
BSW	1681032.9	5461051.7	40° 59.8618' S	173° 57.8084' E
BN	1681068.8	5461268.3	40° 59.7445' S	173° 57.8323' E
BS	1681073.8	5461241.1	40° 59.7592' S	173° 57.8361' E

**NOTE:**  
1 HYDROGRAPHIC INFORMATION HAS BEEN SOURCED FROM CAWTHRON INSTITUTE DEPTHS ARE BELOW MEAN SEA LEVEL

- LEGEND**
- 211m LENGTH OF WARP FROM BOTTOM OF SCREW ANCHOR (ASSUMED INSTALLATION DEPTH 6m) TO CAGE
  - 1V:3.6H SLOPE OF ANCHOR WARP
  - X SCREW ANCHOR
  - FARM BOUNDARY
  - CAGE BOUNDARY
  - ANCHOR WARP

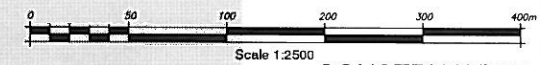

DO NOT SCALE FROM DRAWING

Amendments	Rev'a	Date	Drawn	Issued for	Checked	Approved	Date	05/11
SCALE CHANGED TO 1:2500, NORTH ROTATED 90 CLOCKWISE	13	19/02/16	RVE	CONSTRUCTION	G. TEAR		Drawn	RVE
BARGE ANCHOR COORDS ADDED	12	19/02/16	RVE	CONSTRUCTION	G. TEAR		Checked	
ANCHOR COORDS ADDED	11	02/02/16	RVE	CONSTRUCTION	G. TEAR		Traced	
COORDS IN TERMS OF WGS84 ADDED	10	05/08/14	RVE	PRELIMINARY	G. TEAR		Approved	

**OCCEL CONSULTANTS NZ LIMITED**  
 272-278 Antigua Street  
 PO Box 877  
 Christchurch  
 Tel (03) 3790444  
 Fax (03) 3790333

48 Crown Hill Street  
 PO Box 151  
 New Plymouth  
 Tel (087) 512310  
 Fax (087) 512310

This drawing and its content is the property of OCCEL Consultants NZ Limited  
 Any unauthorised use or reproduction of it is forbidden

**NEW ZEALAND KING SALMON LIMITED**  
 RICHMOND, WAITATA REACH, PELORUS SOUND  
 PROPOSED 40402 FARM LAYOUT

Scale (A3)	ACAD Filename
1:2500	05103/0R-05103-073R13
Drawing No.	Rev
DR-051103-073	13