


All dimension to be verified on site before producing shop drawings or commencing any work. Do not scale. The copyright of this drawing remains with Warren and Mahoney Architects Ltd.

**Revisions**

1 22/05/20 BUILDING CONSENT / TENDER

**Notes**

FF&E NOTE:  
READ IN CONJUNCTION WITH FURNITURE AND JOINERY SCHEDULE. REFER TO SHEET A74.001 FURNITURE AND JOINERY SCHEDULE

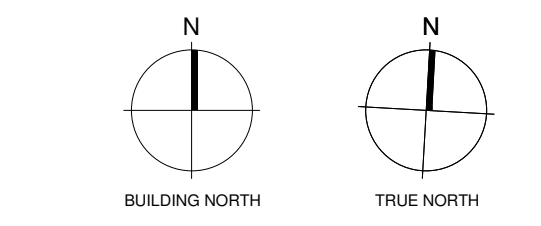

**Consultants**

- APL Property Project Manager
- Holmes Consulting Structural Engineer
- Powell Fenwick Mechanical Engineer
- Holmes Fire Fire Engineer
- Powell Fenwick Electrical Engineer

**Client**

— Marlborough District Council

**Warren and Mahoney Architects Ltd**

254 Montreal Street  
PO Box 25086  
Christchurch 8011  
New Zealand  
Phone + 64 3 961 5926

— Registered Architects and Designers  
www.warrenandmahoney.com

**Project Title**  
**MARLBOROUGH LIBRARY AND ART GALLERY**


**Drawing Title**  
**FURNITURE PLAN - LEVEL 00**

**Drawing Status**  
**BUILDING CONSENT**

**Drawing Details**

Scale	1 : 100@ A1
Date	22/05/20
Job No	8604
Drawn	BD
Checked	SL

<b>Drawing No</b>	<b>Revision</b>
A19.001	1

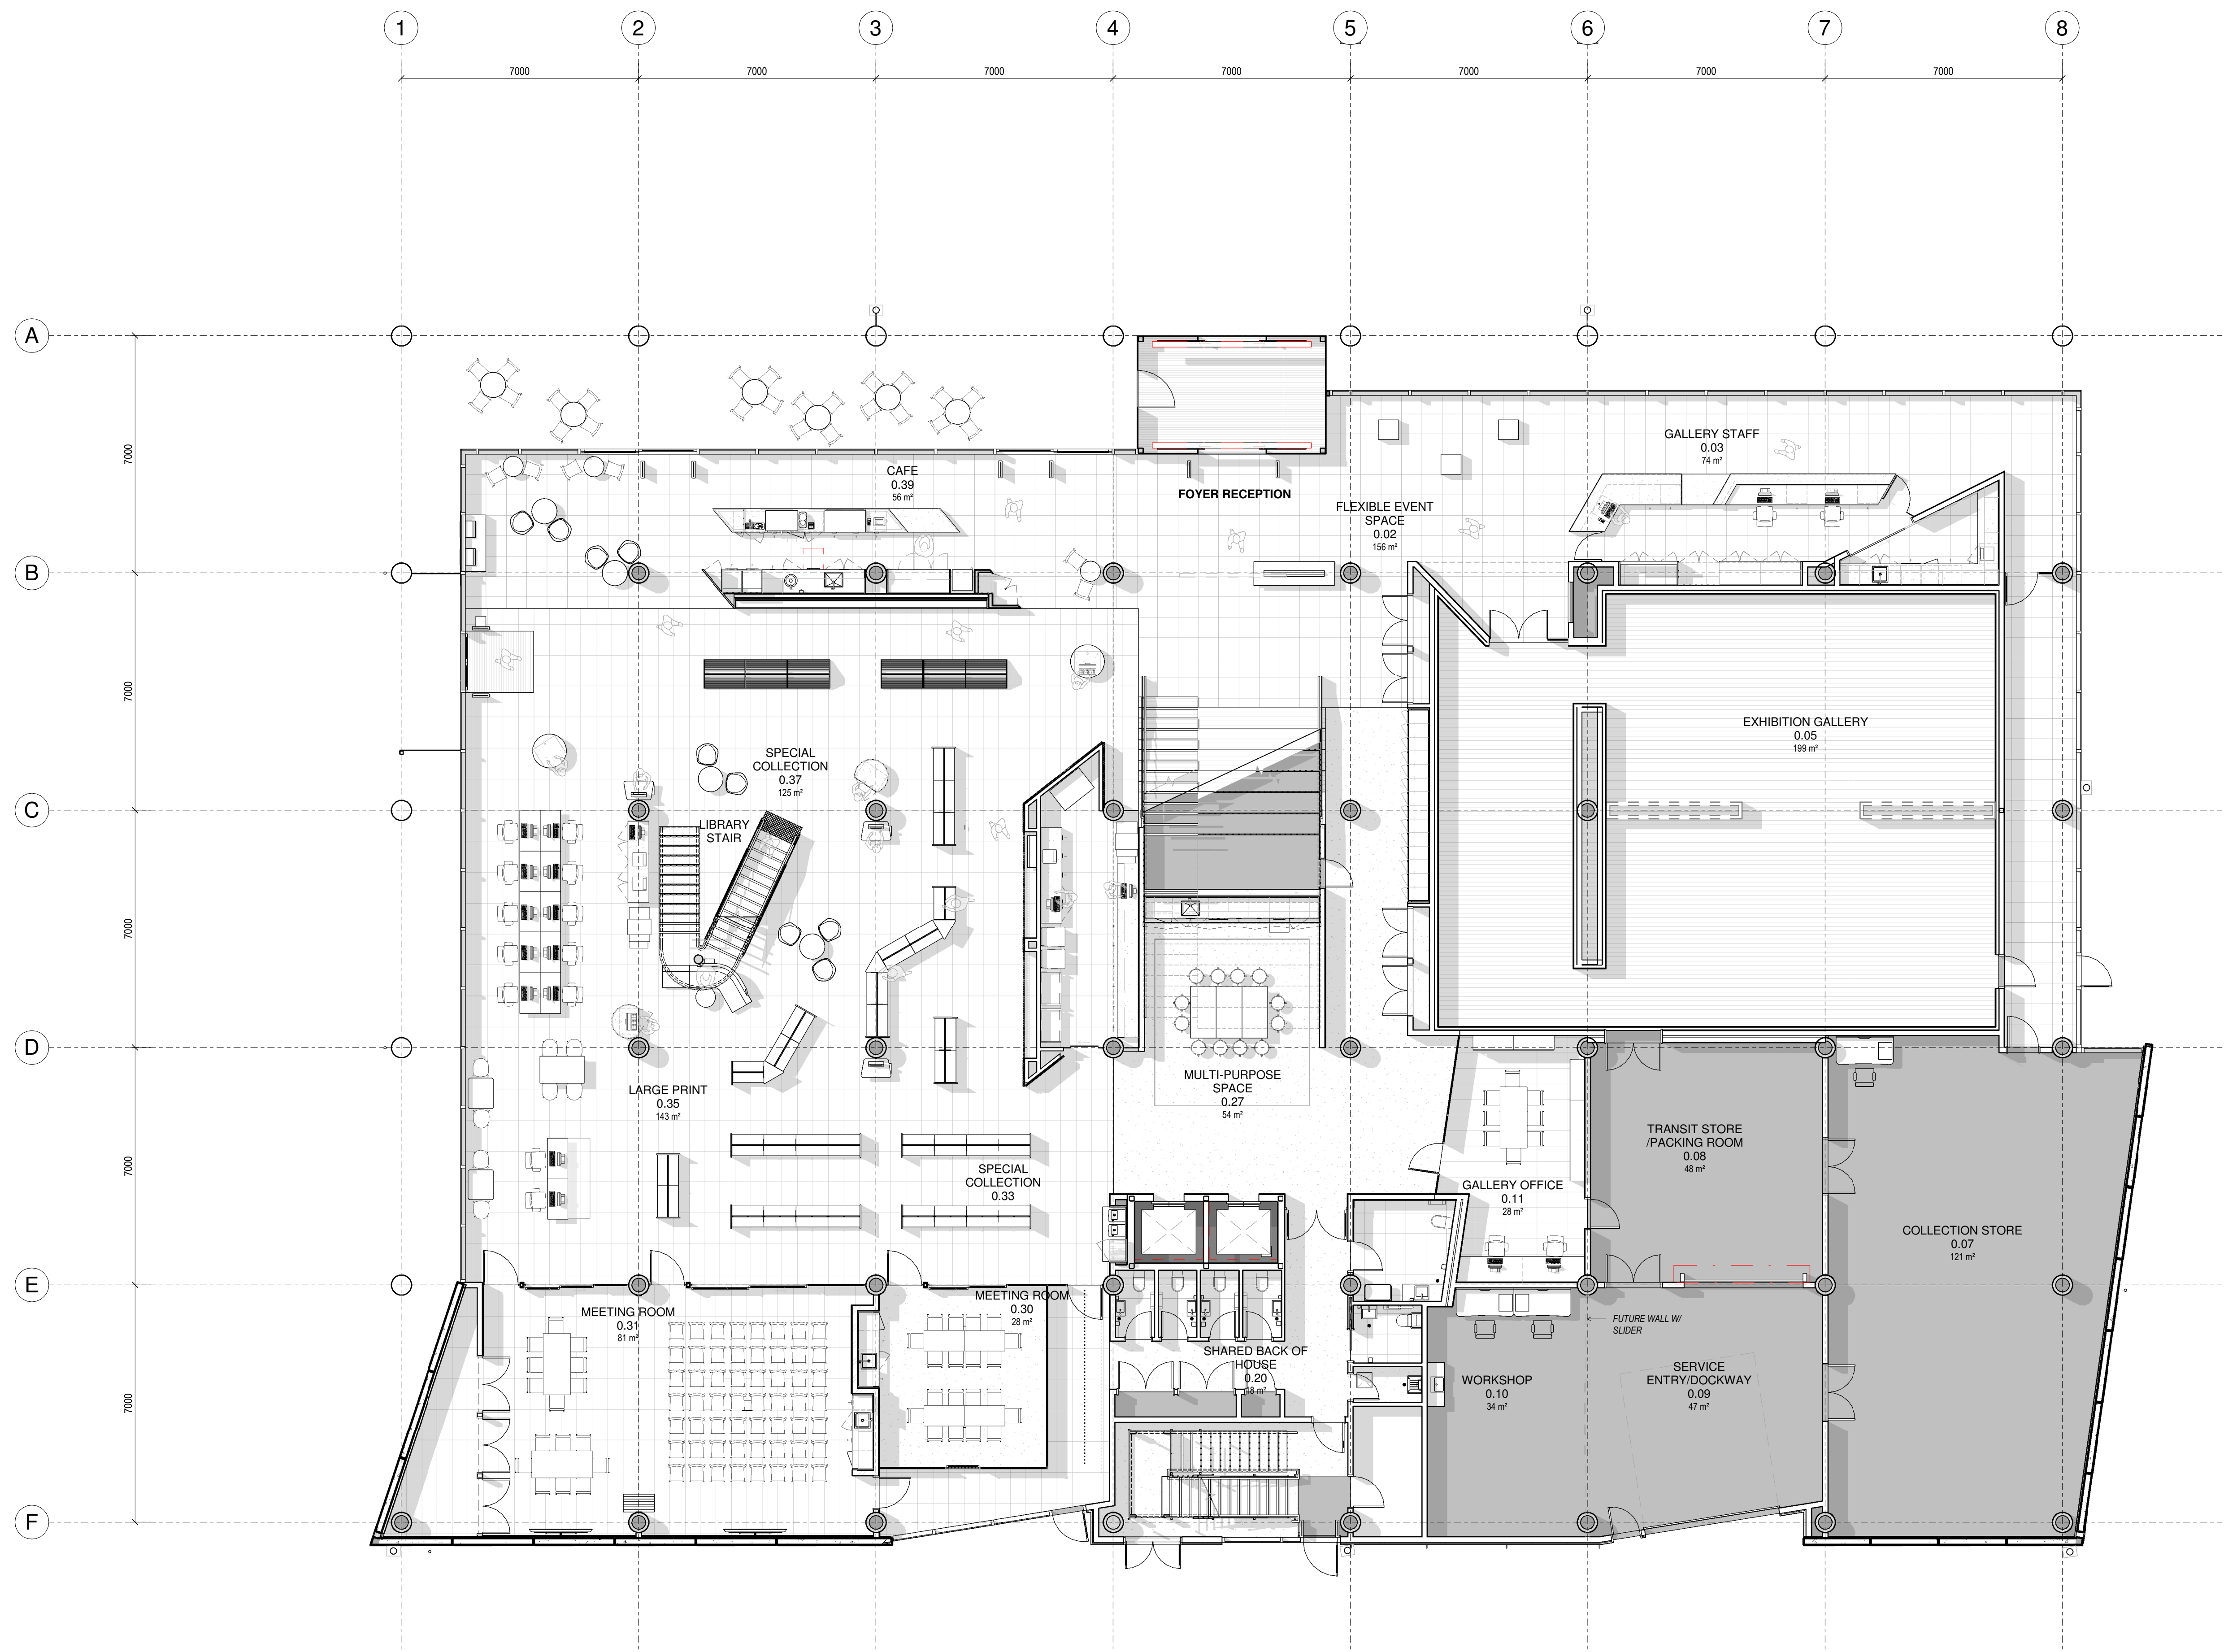

**1 LEVEL 00 - FURNITURE PLAN**  
A20.001 1 : 100




All dimension to be verified on site before producing shop drawings or commencing any work. Do not scale. The copyright of this drawing remains with Warren and Mahoney Architects Ltd.

**Revisions**

1 22/05/20 BUILDING CONSENT / TENDER

**Notes**

FF&E NOTE:  
READ IN CONJUNCTION WITH FURNITURE AND JOINERY SCHEDULE. REFER TO SHEET A74.001 FURNITURE AND JOINERY SCHEDULE

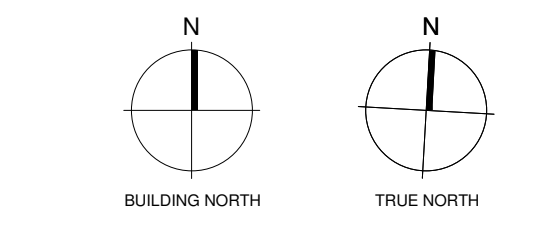

**Consultants**

- APL Property  
Project Manager
- Holmes Consulting  
Structural Engineer
- Powell Fenwick  
Mechanical Engineer
- Holmes Fire  
Fire Engineer
- Powell Fenwick  
Electrical Engineer

**Client**

Marlborough District Council

**Warren and Mahoney Architects Ltd**

254 Montreal Street  
PO Box 25086  
Christchurch 8011  
New Zealand  
Phone + 64 3 961 5926

Registered Architects and Designers  
www.warrenandmahoney.com

**Project Title**  
**MARLBOROUGH LIBRARY AND ART GALLERY**

**Drawing Title**

**FURNITURE PLAN - LEVEL 01**

**Drawing Status**


**BUILDING CONSENT**

**Drawing Details**

Scale	1 : 100@ A1
Date	22/05/20
Job No	8604
Drawn	BD
Checked	SL

**Drawing No**      **Revision**

**A19.002**      **1**

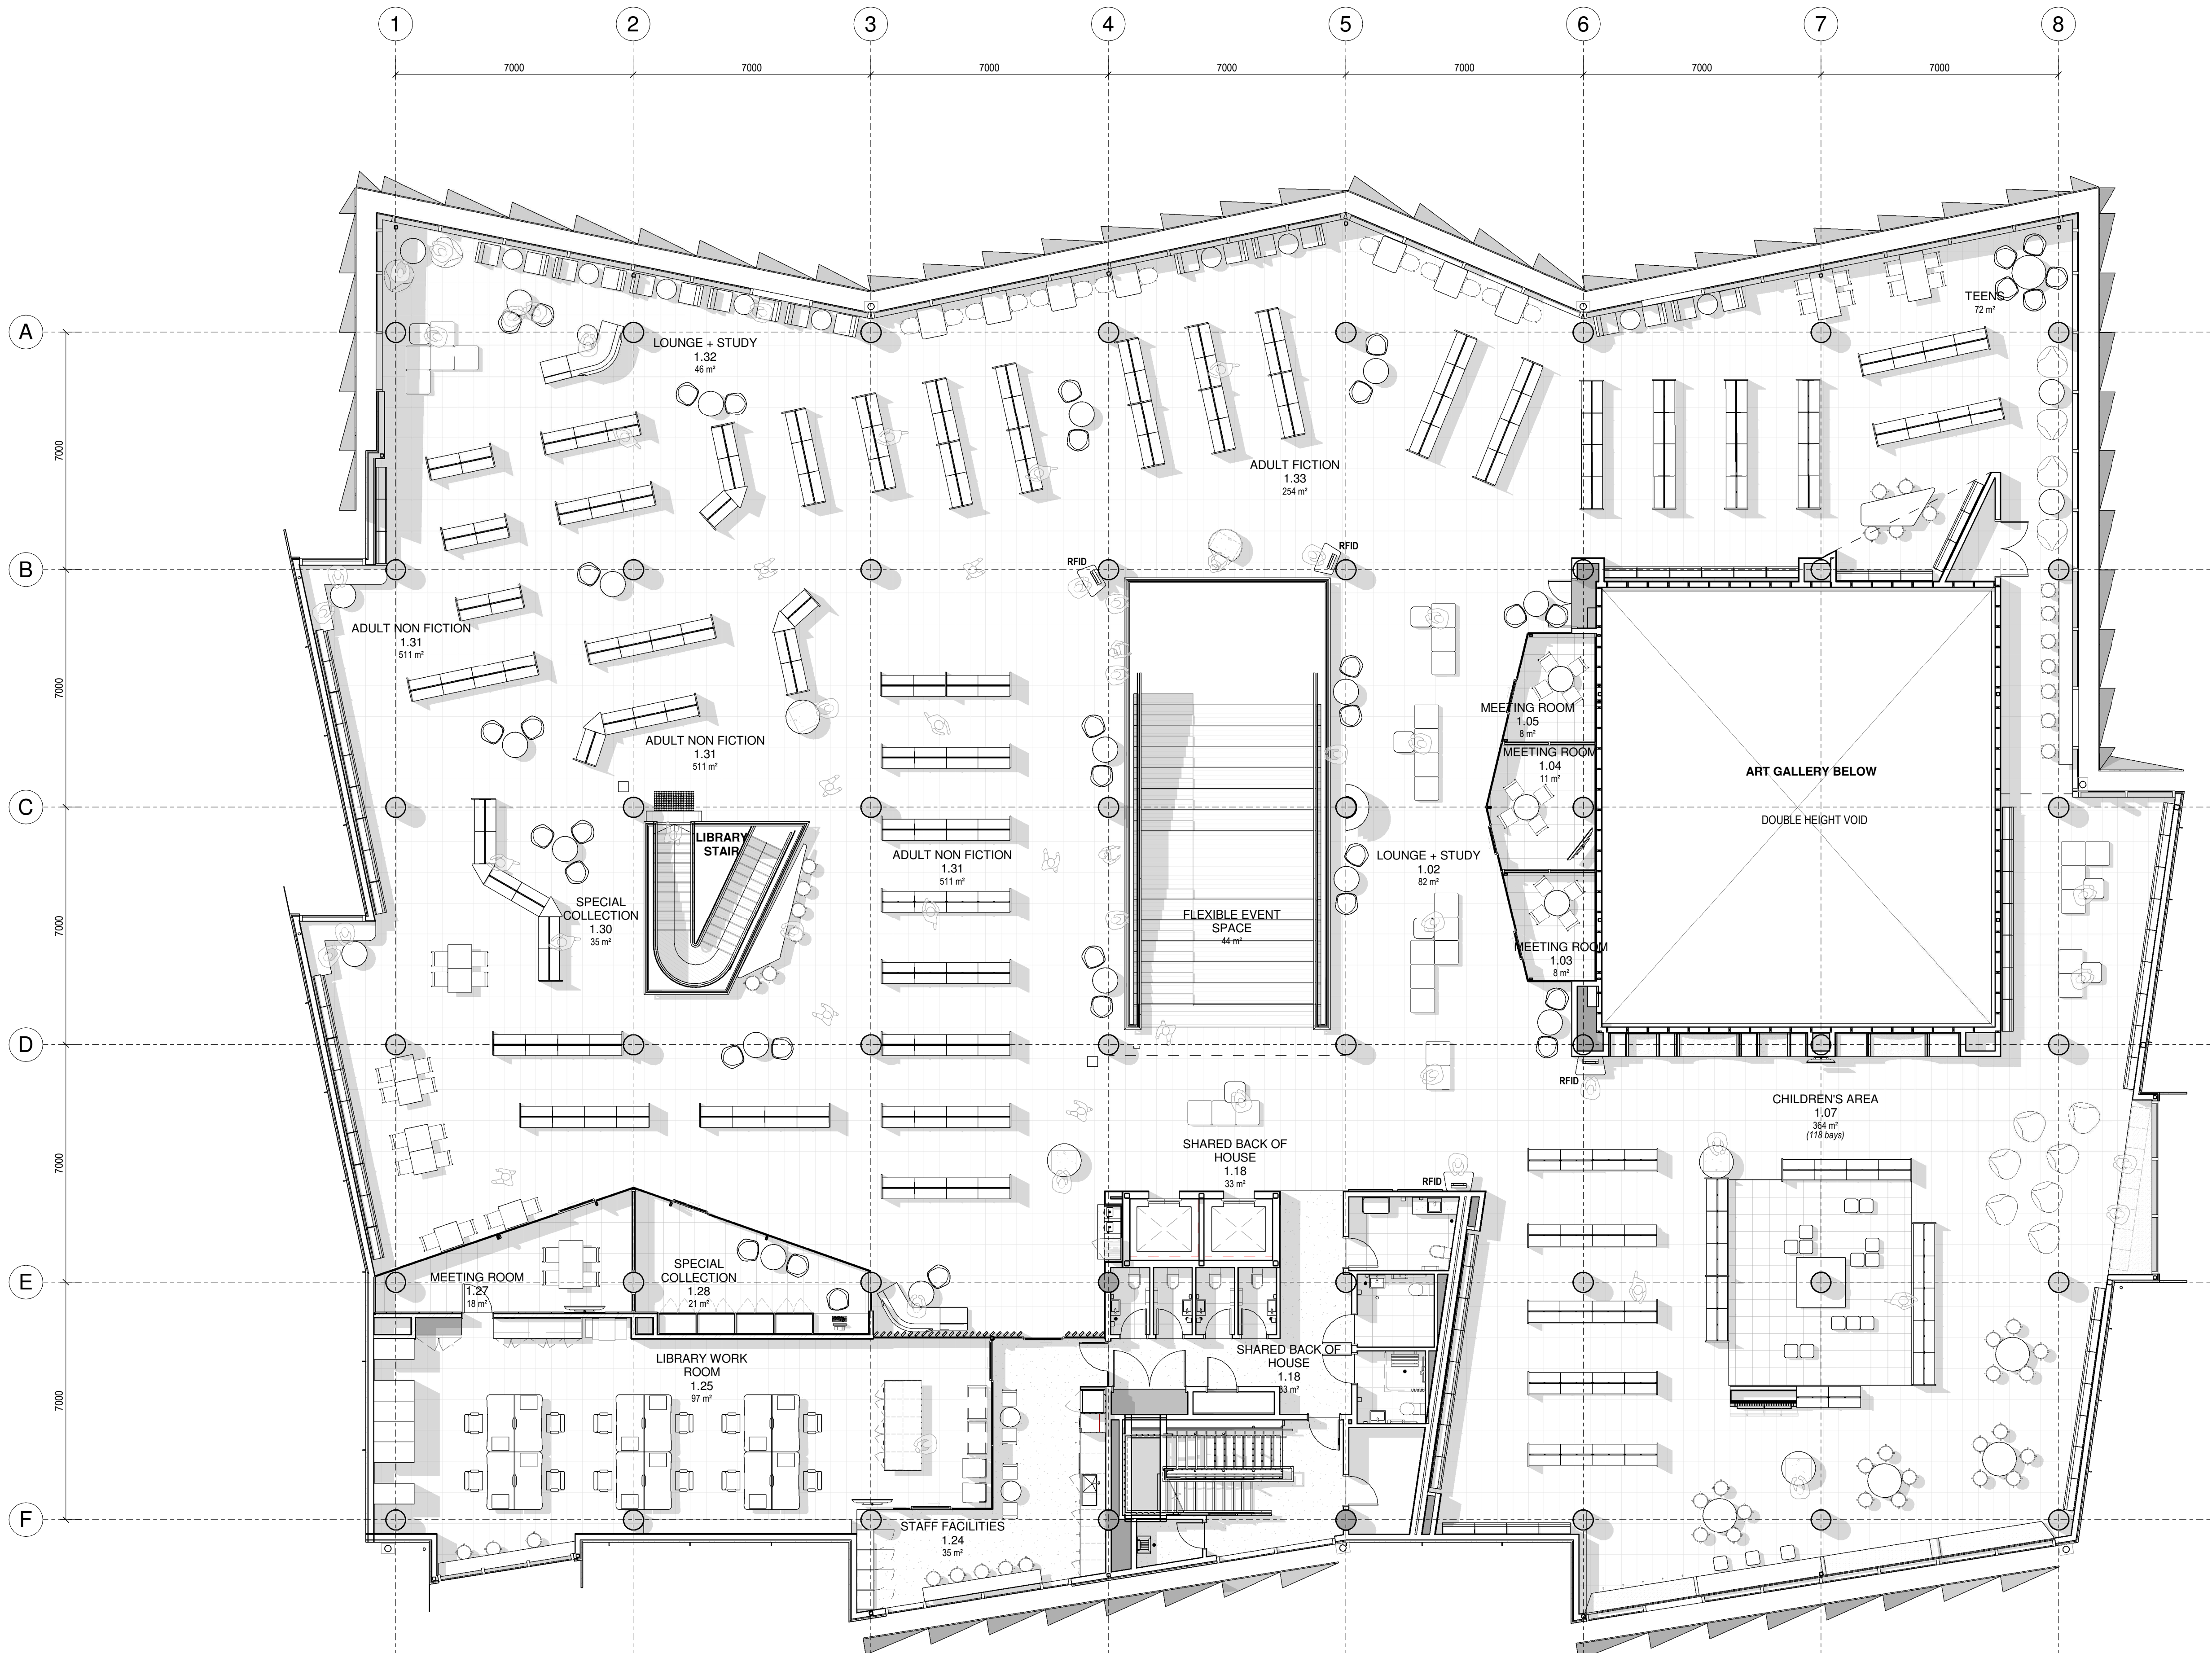

**1 LEVEL 01 - FURNITURE PLAN**  
A20.001 1:100